


- Legend : Annex B**
-  Consumption Area
 -  Beer Garden / Trade Area
 -  Kitchen Area
 -  Site boundary
 -  Site Ownership
 -  CO' Extinguisher
 -  Water Extinguisher
 -  6 Litre Wet Chemical Extinguisher
 -  Fire Blanket
 -  6 Litre Foam Extinguisher
 -  Emergency Exit Sign
 -  Automatic loop powered detector and sounder
 -  Manual Call point, Break Glass unit.

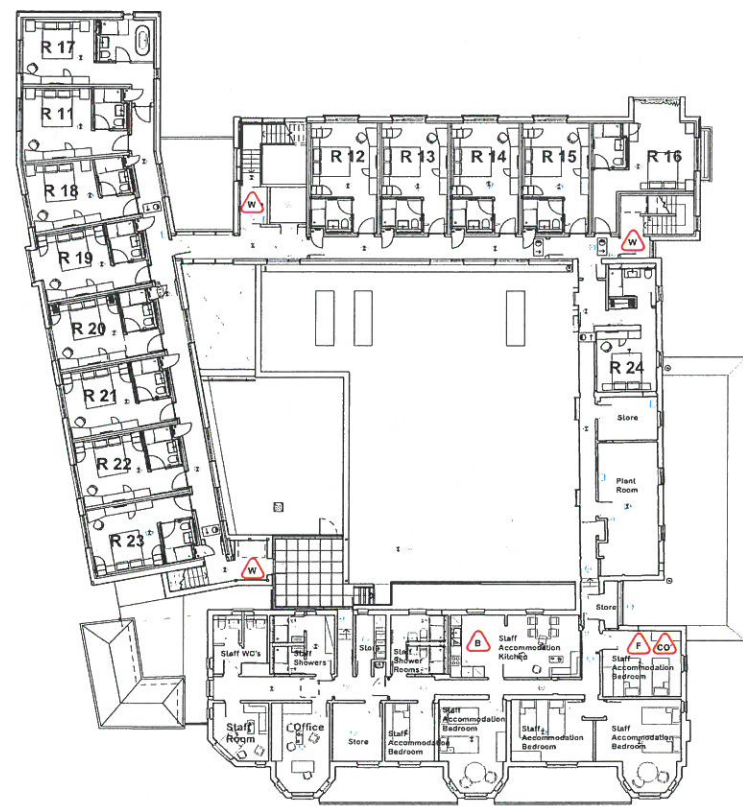

First Floor Plan




Whaddon Villas

Hatfields Garage

London Road A329

Rev	Date	Amendment	By	Checked

Gollifer Langston Architects Ltd registered in England and Wales no 4394316
Do not scale from drawings. All dimensions to be checked on site by contractor and such dimensions to be the contractors responsibility. Drawing errors and omissions to be reported to the architect.

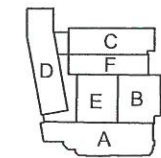

The Royal Foresters, Ascot

CAD file no. Date 15.05.17 Scale 1:100@A1, 1:200@A3

Drawing Title
Licensing Plan

gollifer langston architects

Status
For Information

Drawn Checked

Job No 278 Dwg No 012 Rev c

213 The Record Hall, 16 Baldwins Gardens, London EC1N 7RJ
tel 020 7734 2134 email info@golliferlangston.co.uk