


Resident Parking Scheme

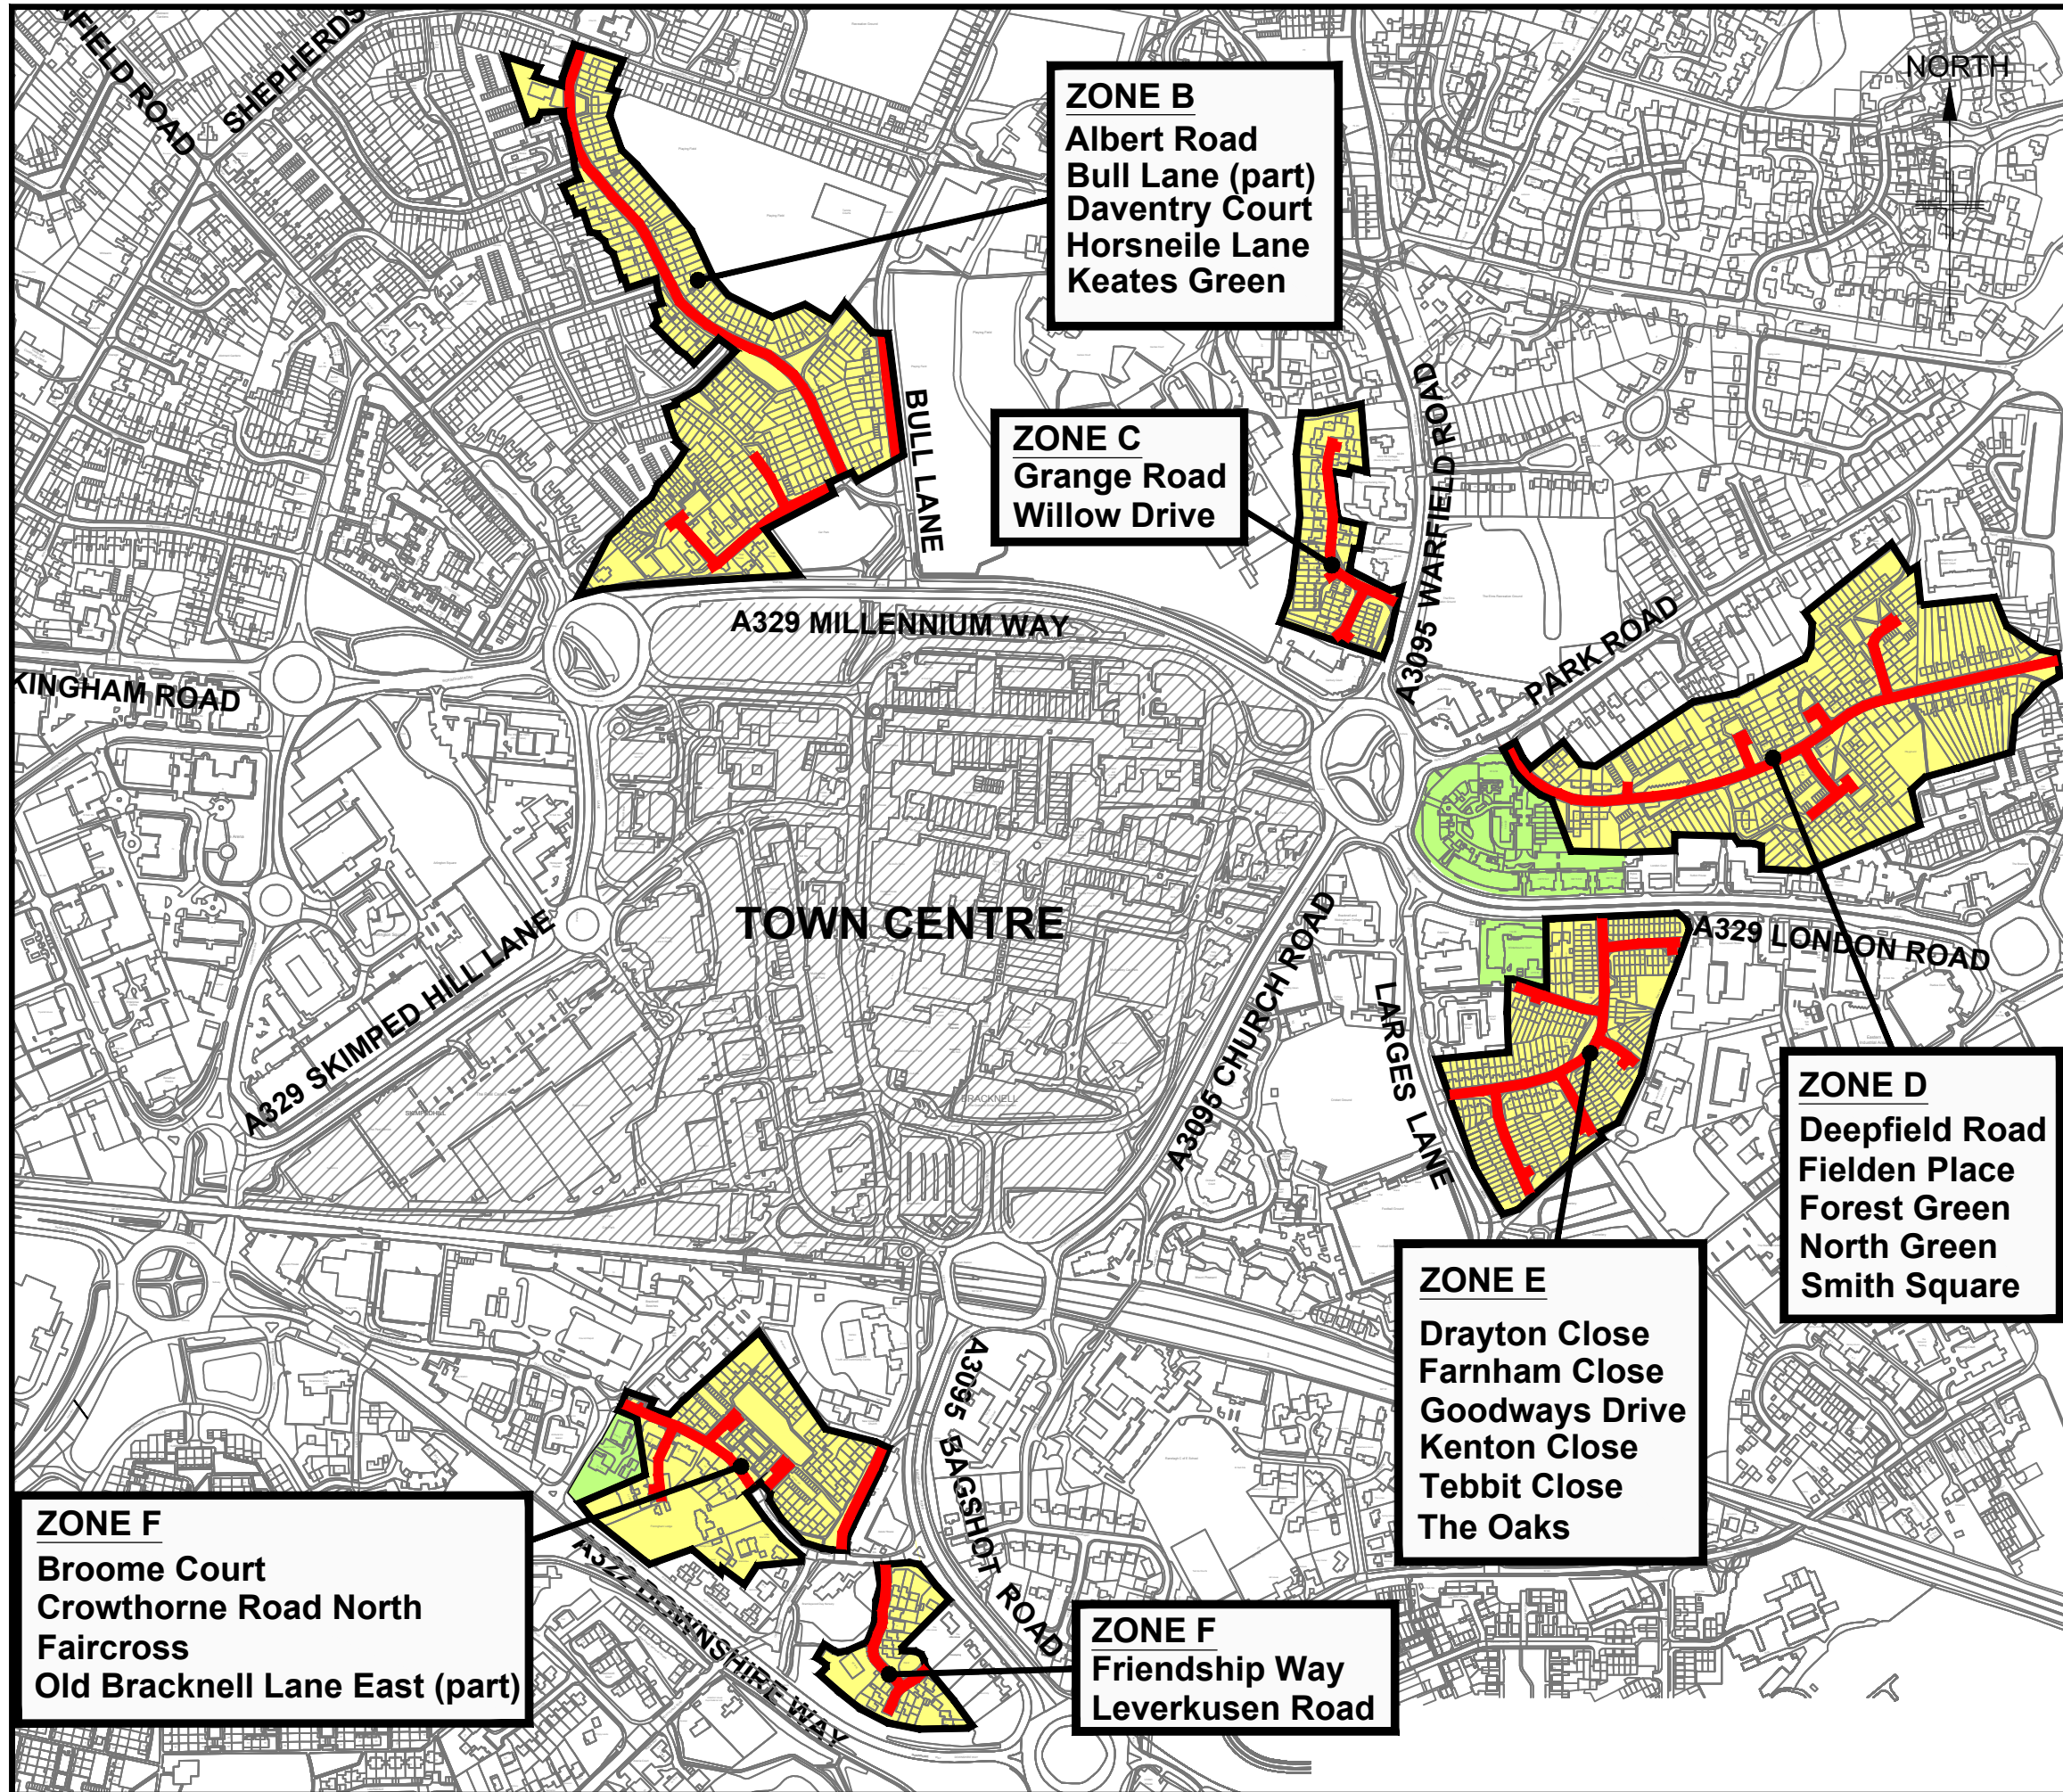

KEY:

CONSULTATION AREAS

SELF CONTAINED PRIVATE DEVELOPMENTS (VISITOR PARKING PERMIT ALLOCATION ONLY)

i) Kelvin Gate
ii) Sabine Gates
iii) Winterbourne Court

© Crown Copyright and database rights 2012
Ordnance Survey LA100019488

Amendment	Date	Initials



ENVIRONMENT, CULTURE & COMMUNITIES
Traffic & Safety Group

Project title
**RESIDENTS PARKING SCHEME
REVISED SCHEME AREAS**

Drawing title
LOCATION OF ZONES

Prepared by **CW** Checked by **NM**

Scale **NTS** Date **JUNE 2016**

Project Number	Drawing Number	Amend Letter	Print Suffix
	4928/005		