


Location Plan NTS

SCHEDULE OF ADDITIONAL ACCOMMODATION:
 1. Number of stories of building
 2. Staff accommodation

GROUND FLOOR TRADING FLOOR & CELLAR
 FIRST FLOOR:
 2 Bedrooms, 1 Living Room
 1 Kitchen and 1 Bath

CAR PARKING TO SIDE & REAR
 PRIVATE REAR YARD
 BEER GARDEN TO FRONT & REAR
 NUMBER OF LETTING ROOMS = 0

- LEGEND**
- CEILING HEIGHT
 - WINDOW
 - FIRE PLACE
 - DOOR
 - TOILET
 - URINAL
 - WASH HAND BASIN
 - BIDET
 - FIRE EXIT
 - EMERGENCY LIGHT
 - DISTRIBUTION BOARD
 - FIRE ALARM CALL POINT
 - BELL SOUNDER
 - SMOKE DETECTOR
 - HEAT DETECTOR
 - FIRE BLANKET
 - FIRE EXTINGUISHER CO₂
 - FIRE EXTINGUISHER FOAM
 - FIRE EXTINGUISHER WATER
 - FIRE EXTINGUISHER POWDER
 - SPRINKLER OUTLETS
 - DRY RISER
 - WET RISER
 - STEPS
 - SINK UNIT
 - ARRANGEMENT WITH FRIDGE
 - BAR FLAP

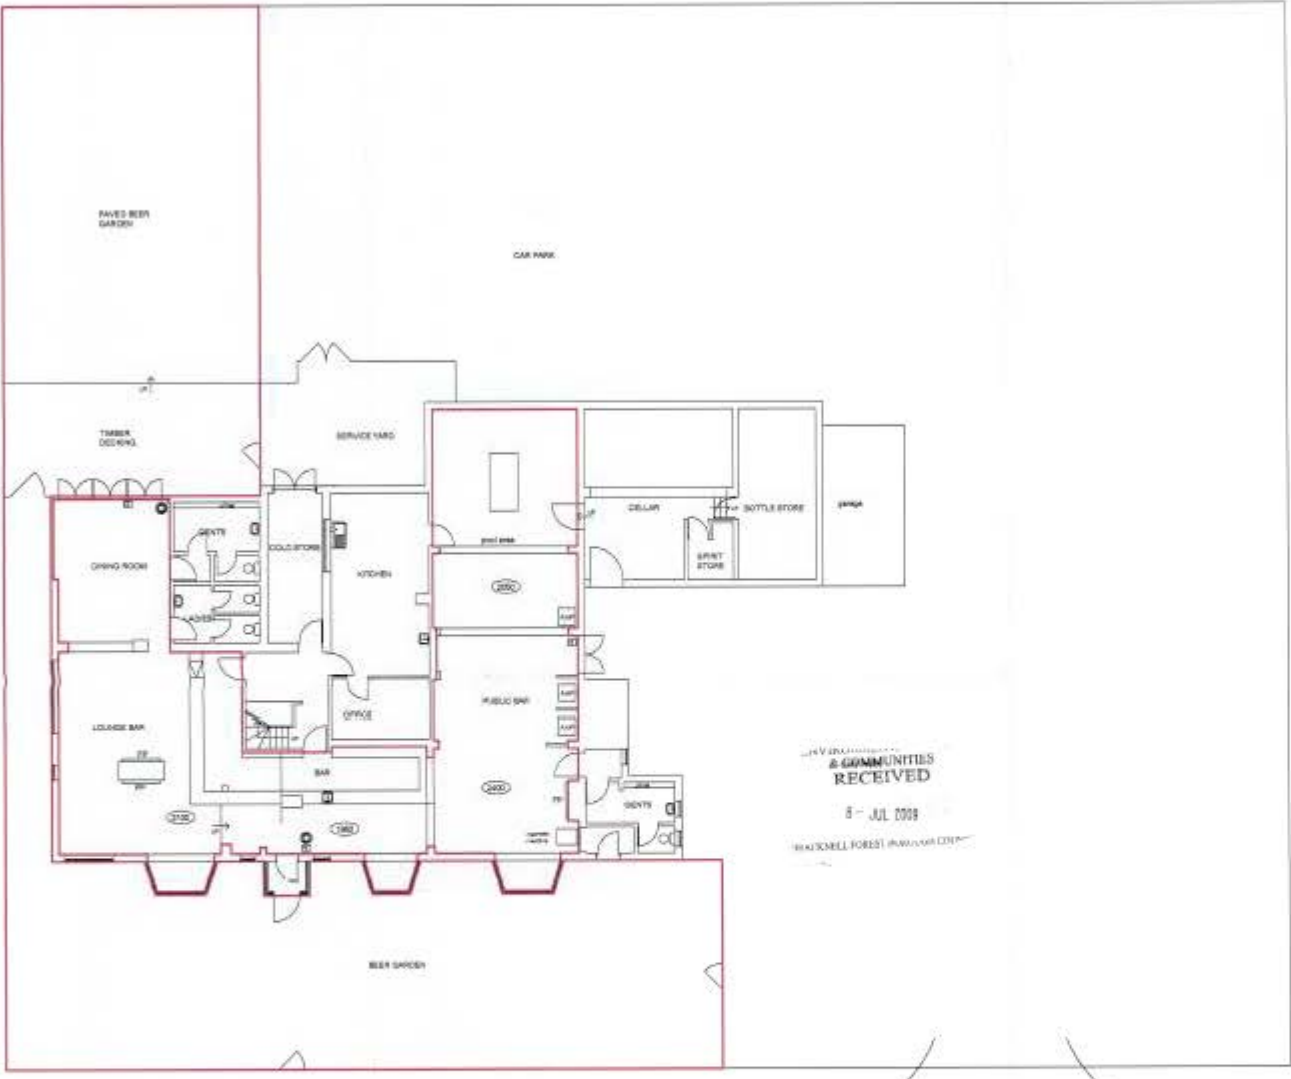

RECEIVED
 6 - JUL 2008
 BRACKNELL FOREST PAVILION OFFICE

SCALE 1:100
GROUND FLOOR

PETER NORTH & PARTNERS
 Chartered Surveyors
 Building Surveying - Quantity Surveying
 Building Engineers

42, UPPER HIGH STREET
 THAME
 OXON OX9 3JW
 Tel: 01844 281222
 Fax: 01844 281190
 Email: Surveying@peternorth-thame.co.uk
 Website: www.peternorth.co.uk

Project
THEBOOT BRACKNELL

Drawing Title
LICENCE AREA SURVEY

Gross Internal Area (m²)
 336.0

Letting Activity Area (m²)
 176.0

External Letting Area (m²)
 348.0

Client
GREENE KING PUB PARTNERS

Greene King Pub Partners

Abbot House
 Westgate Street
 Bury St Edmunds
 Suffolk
 IP33 1QT

Phone: 01284 763222
 Fax: 01284 706502
 URL: www.greenekingpubs.co.uk



All dimensions to be checked on site prior to commencement of works.

Rev	Details Of Amendment	Drawn	Approved	Date
0	INITIAL ISSUE	BT	CAD	24-02-08
Scale 1:100	Date Surveyed JAN 05	Drawing No. 05 008-49	Rev 0	