


ANNEX C – REVISED PROPOSAL PLANS

D – WILDRIDINGS ROAD. BRACKNELL (PLAN 1)

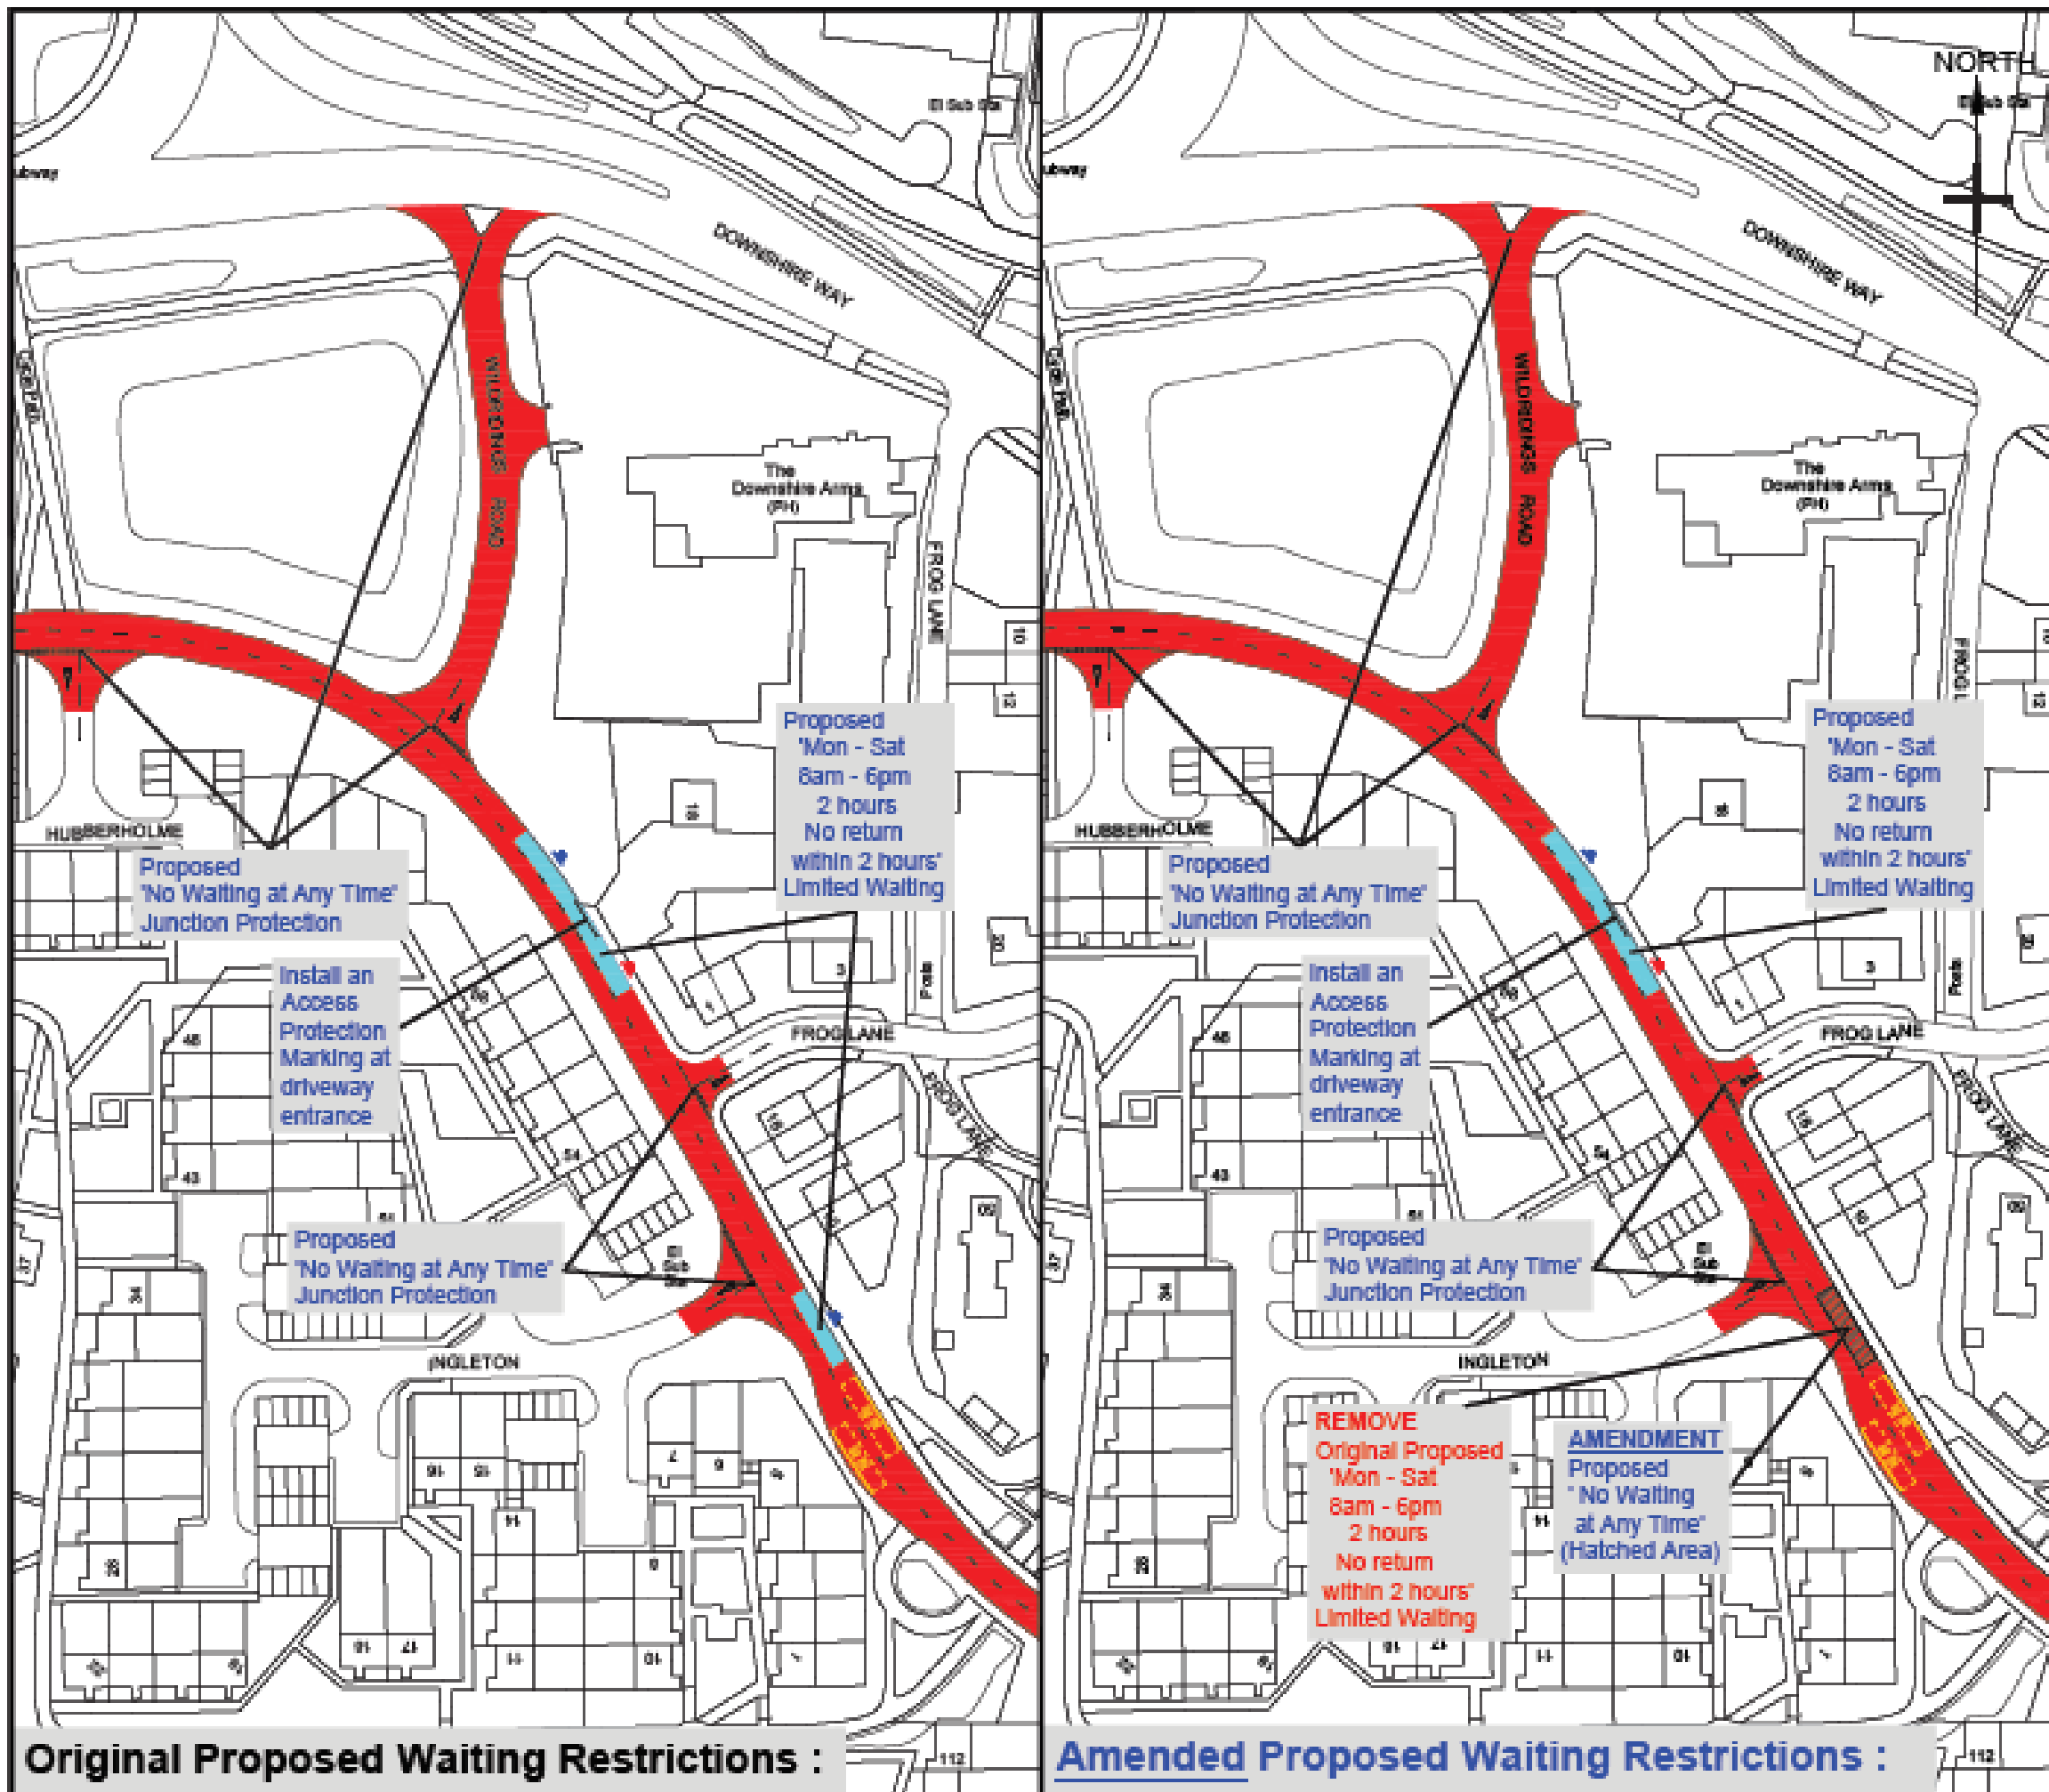

- Proposed Waiting Restriction:**
- Proposed**  
'No Waiting At Any Time'
  - Proposed**  
'Mon - Sat 8am - 6pm  
2 hours  
No return within 2 hours'
  - Existing**  
'No Waiting At Any Time'
  - Existing**  
'No Waiting Mon - Sat  
10am - 11am'
  - Install New Sign Plate to Existing Street Furniture / Lamp Column
  - Install New 75mm post and Attach New Sign Plate at 2.1 metres high



ENVIRONMENT, CULTURE & COMMUNITIES  
Traffic & Safety Group

Project title  
Waiting Restriction Proposal - TRO 2017 (Order 1)


Drawing title  
Wildridings Road, Bracknell - TRO Plan  
Plan 1 of (4)

|             |               |            |            |
|-------------|---------------|------------|------------|
| Prepared by | TA            | Checked by | AT         |
| Scale       | 1 : 1000 (A3) | Date       | Sept. 2017 |

|                |                |              |              |
|----------------|----------------|--------------|--------------|
| Project Number | Drawing Number | Amend Letter | Print Suffix |
| S144           | 006            | A            |              |

**Original Proposed Waiting Restrictions :**

**Amended Proposed Waiting Restrictions :**

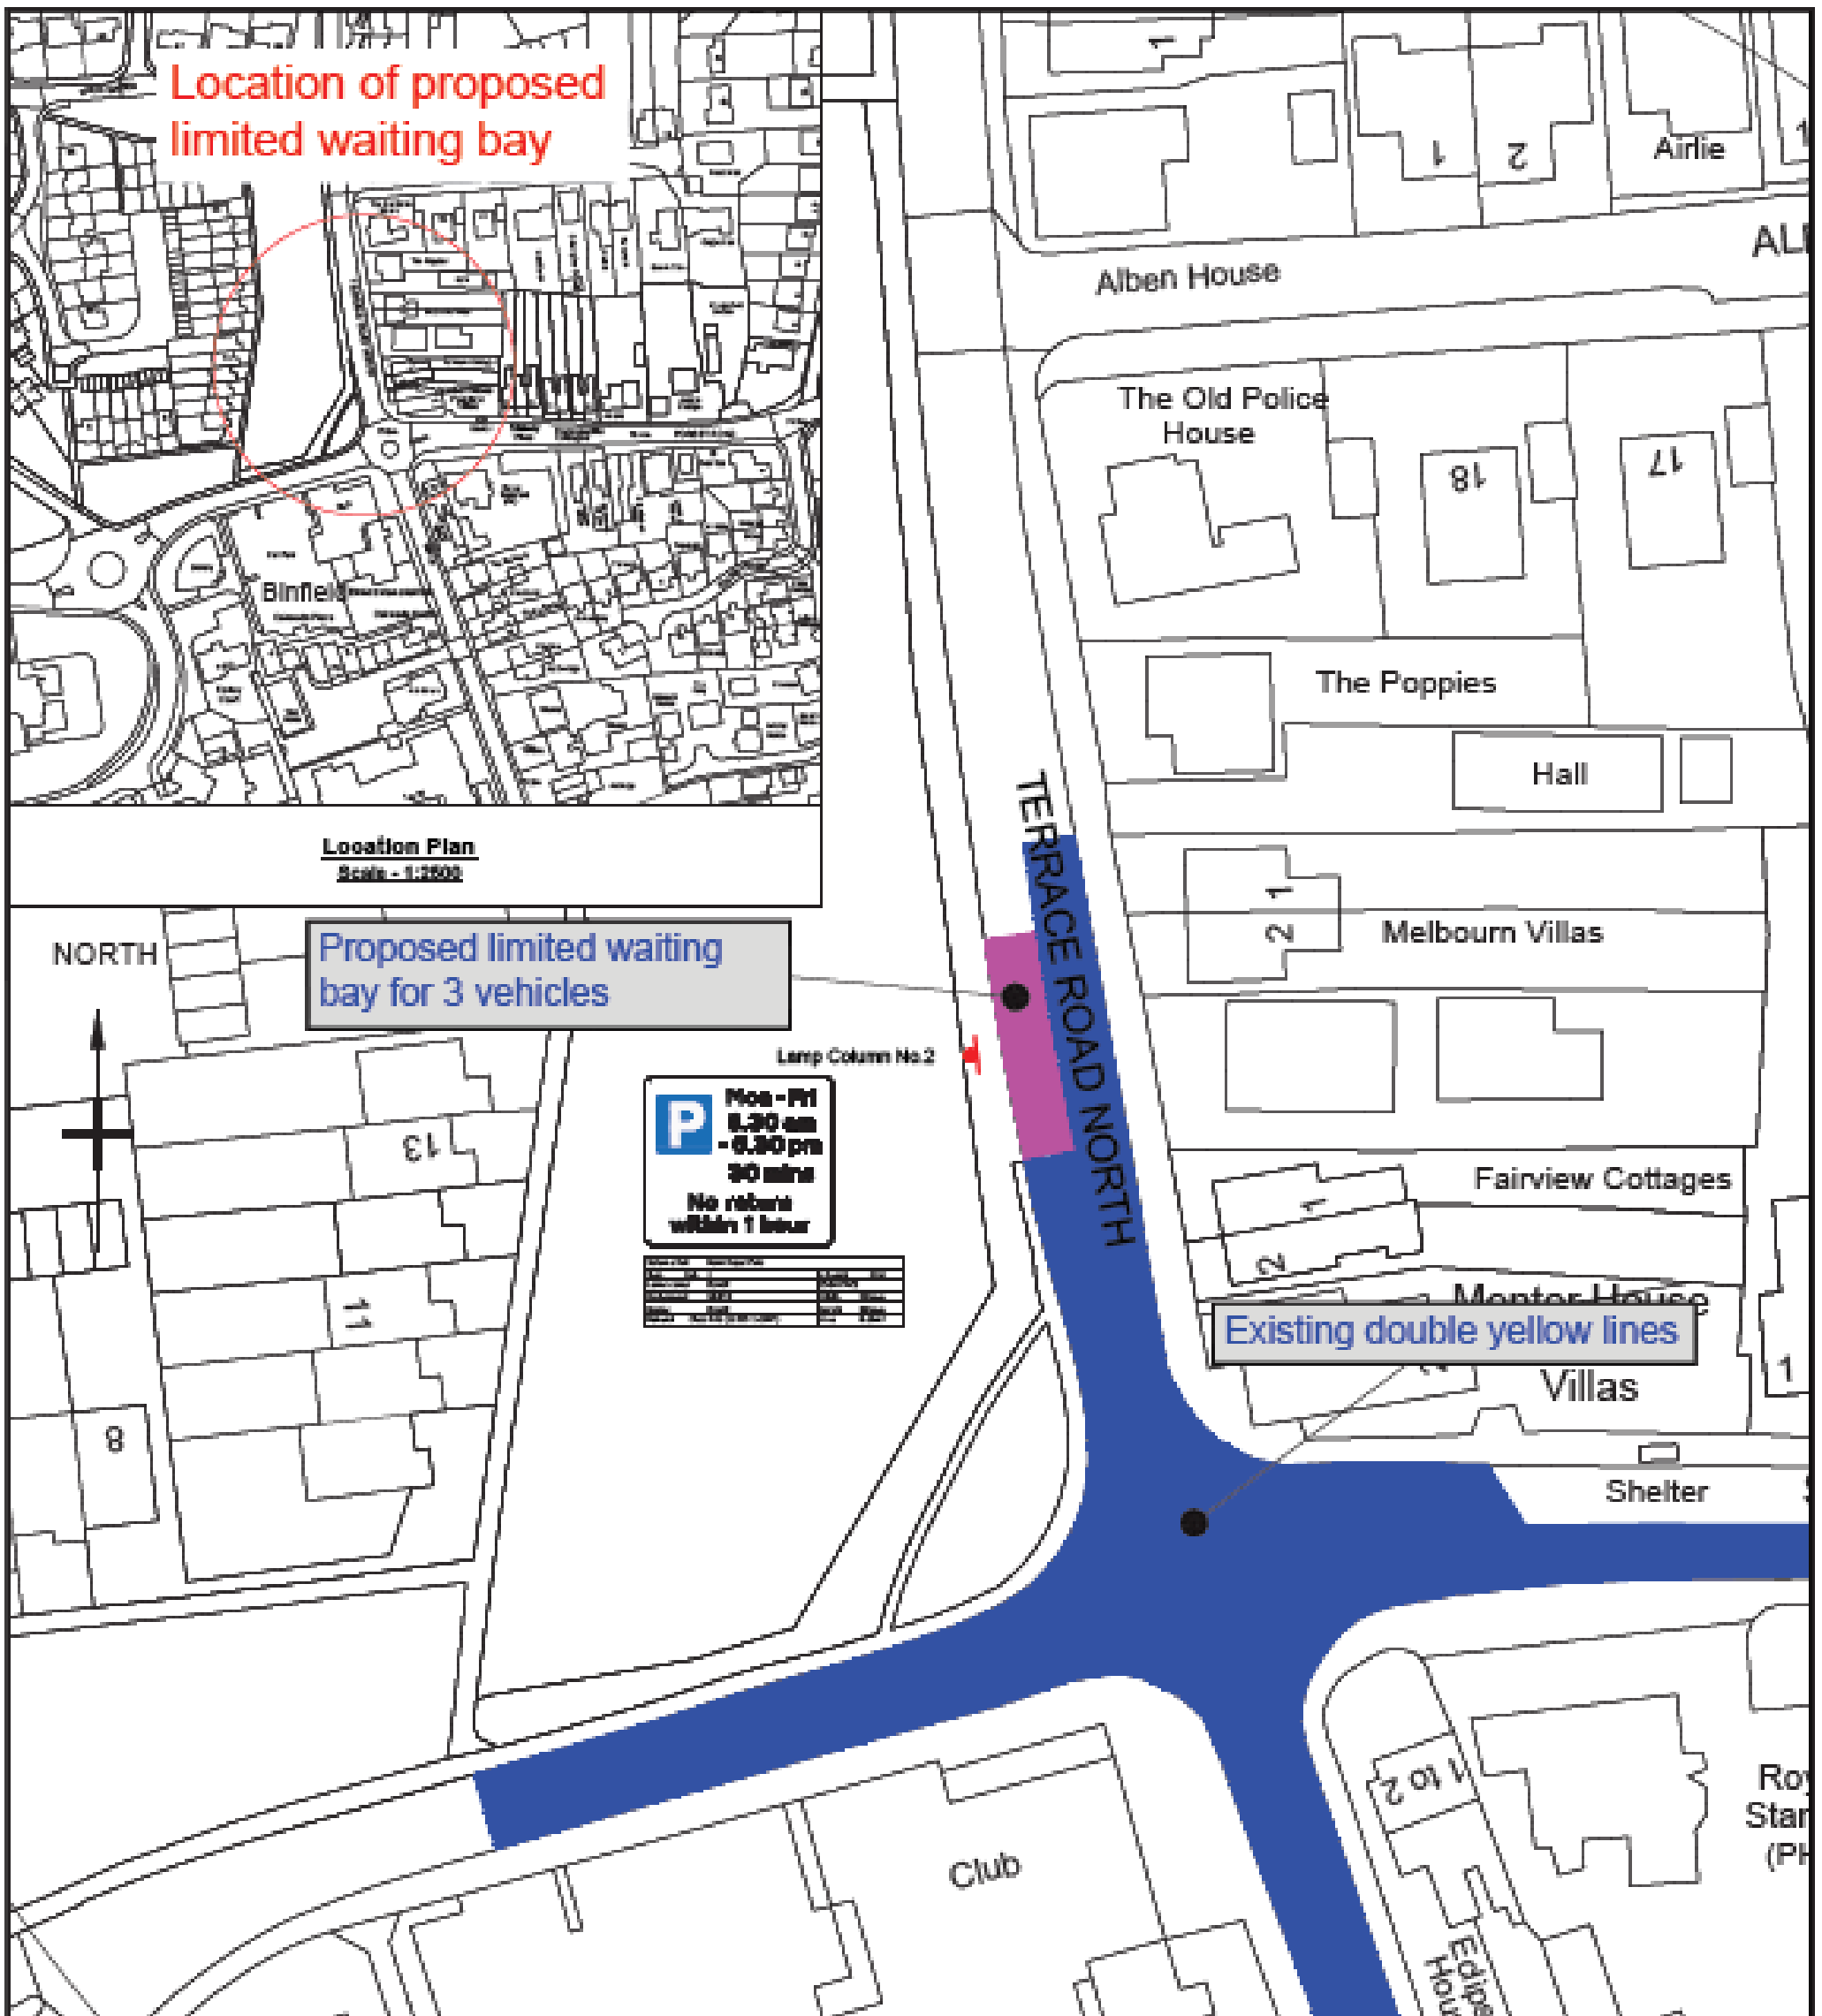

© Crown Copyright and database rights 2016  
Ordnance Survey LA100018488

**Construction Layout Plan**  
Scale - 1:200



ENVIRONMENT, CULTURE & COMMUNITIES  
Transport Engineering Group

**Notes:**

1. Do not scale from drawing.
2. All traffic management to be in accordance with Chapter 8 of the Traffic Signs Manual.
3. Works commenced after viewing the relevant statutory undertakers drawings and searching using cable avoidance tools.
4. Setting out carried out by BFC Engineer(s).

**Key**

Area of proposed limited waiting parking bays



Area of existing double yellow line waiting restrictions



**Project title**

Terrace Road North

**Drawing title**

Proposed limited waiting parking bay -  
Opposite the Chemist

Prepared by

CW

Checked by

NR

Scale

As Shown (A3)

Date

30th January 2017

Project Number

Drawing Number  
5144/018

Amend Letter  
A

Print Suffix

