


APPENDIX D

KEY:

 ROADS & PROPERTIES WITHIN RESIDENTS PARKING AREA

 SELF CONTAINED PRIVATE DEVELOPMENTS (VISITOR PARKING PERMIT ALLOCATION ONLY)

 PUBLIC HIGHWAY OUTSIDE PROPOSED RESIDENTS PARKING AREAS SUBJECT TO EXISTING OR PROPOSED PARKING RESTRICTIONS

© Crown Copyright and database rights 2012
Ordnance Survey LA100019488

Amendment	Date	Initials



ENVIRONMENT, CULTURE & COMMUNITIES
Traffic & Safety Group


Project title
RESIDENTS PARKING SCHEME

Drawing title
OUTLINE OF PROPOSED TRAFFIC REGULATION ORDERS

Prepared by **AMT** Checked by **NM**

Scale **NTS** Date **JAN 2014**

Project Number	Drawing Number	Amend Letter	Print Suffix
	4928/006		

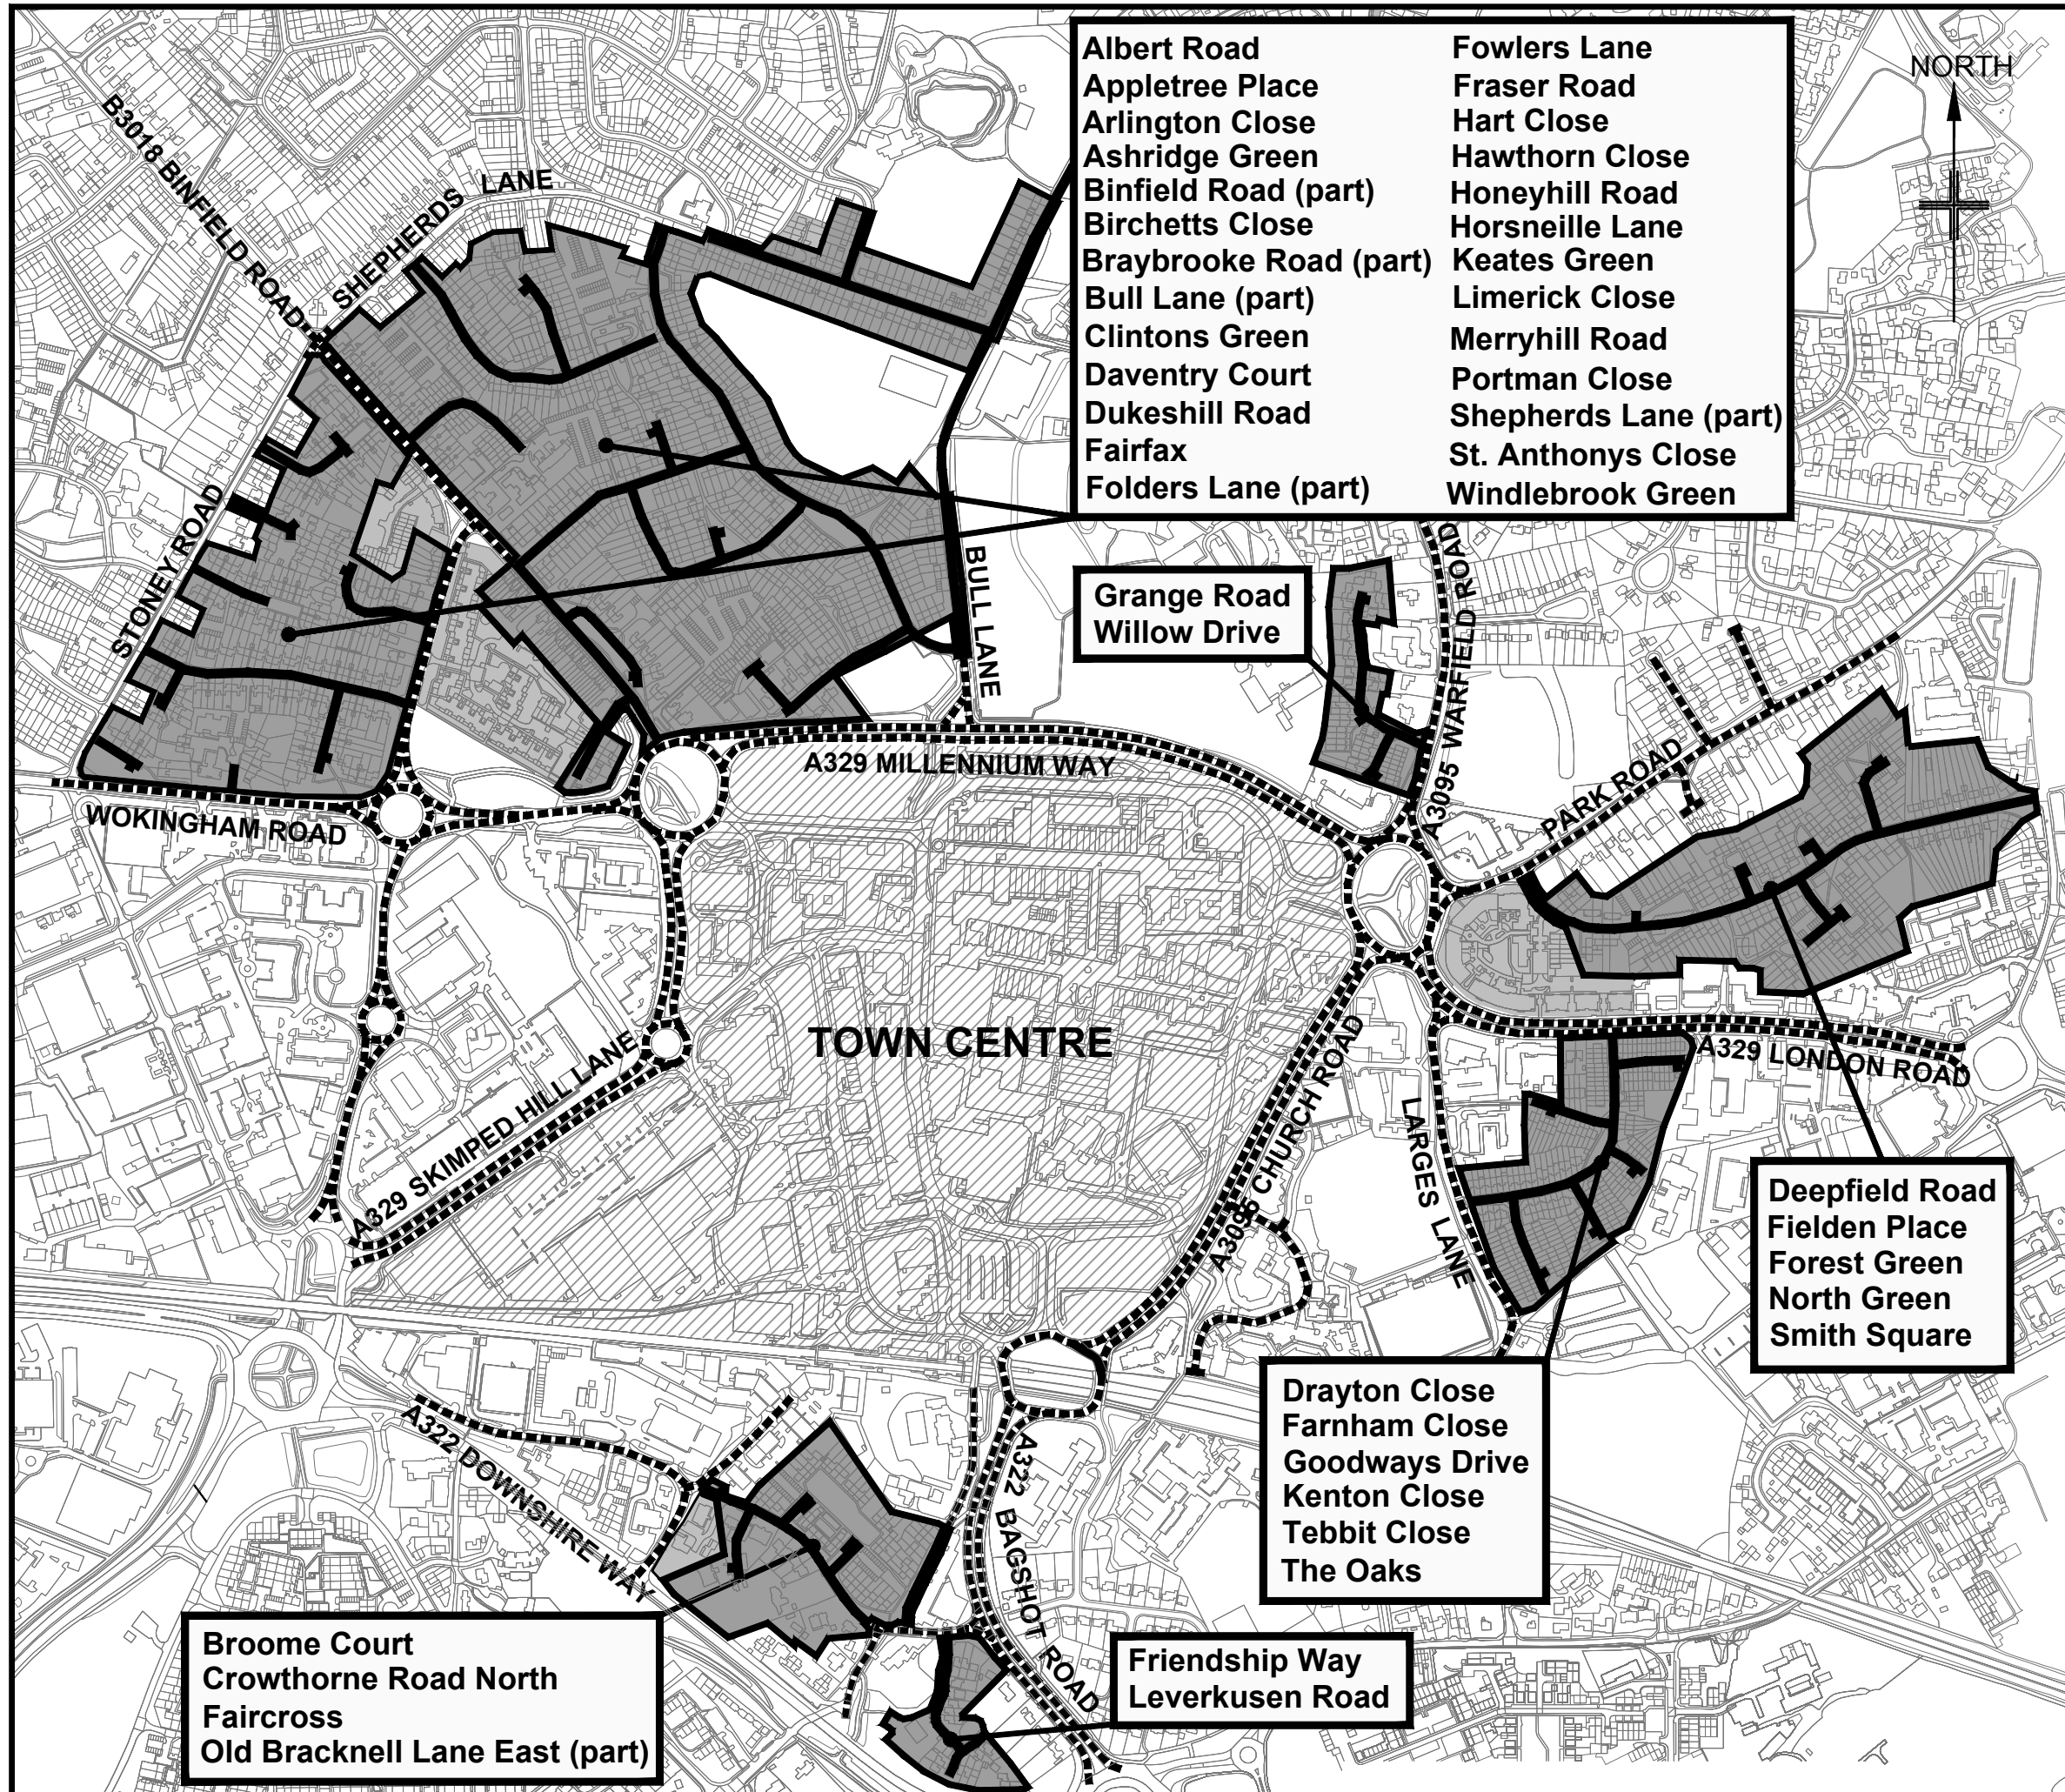

NORTH