


PARK ROAD

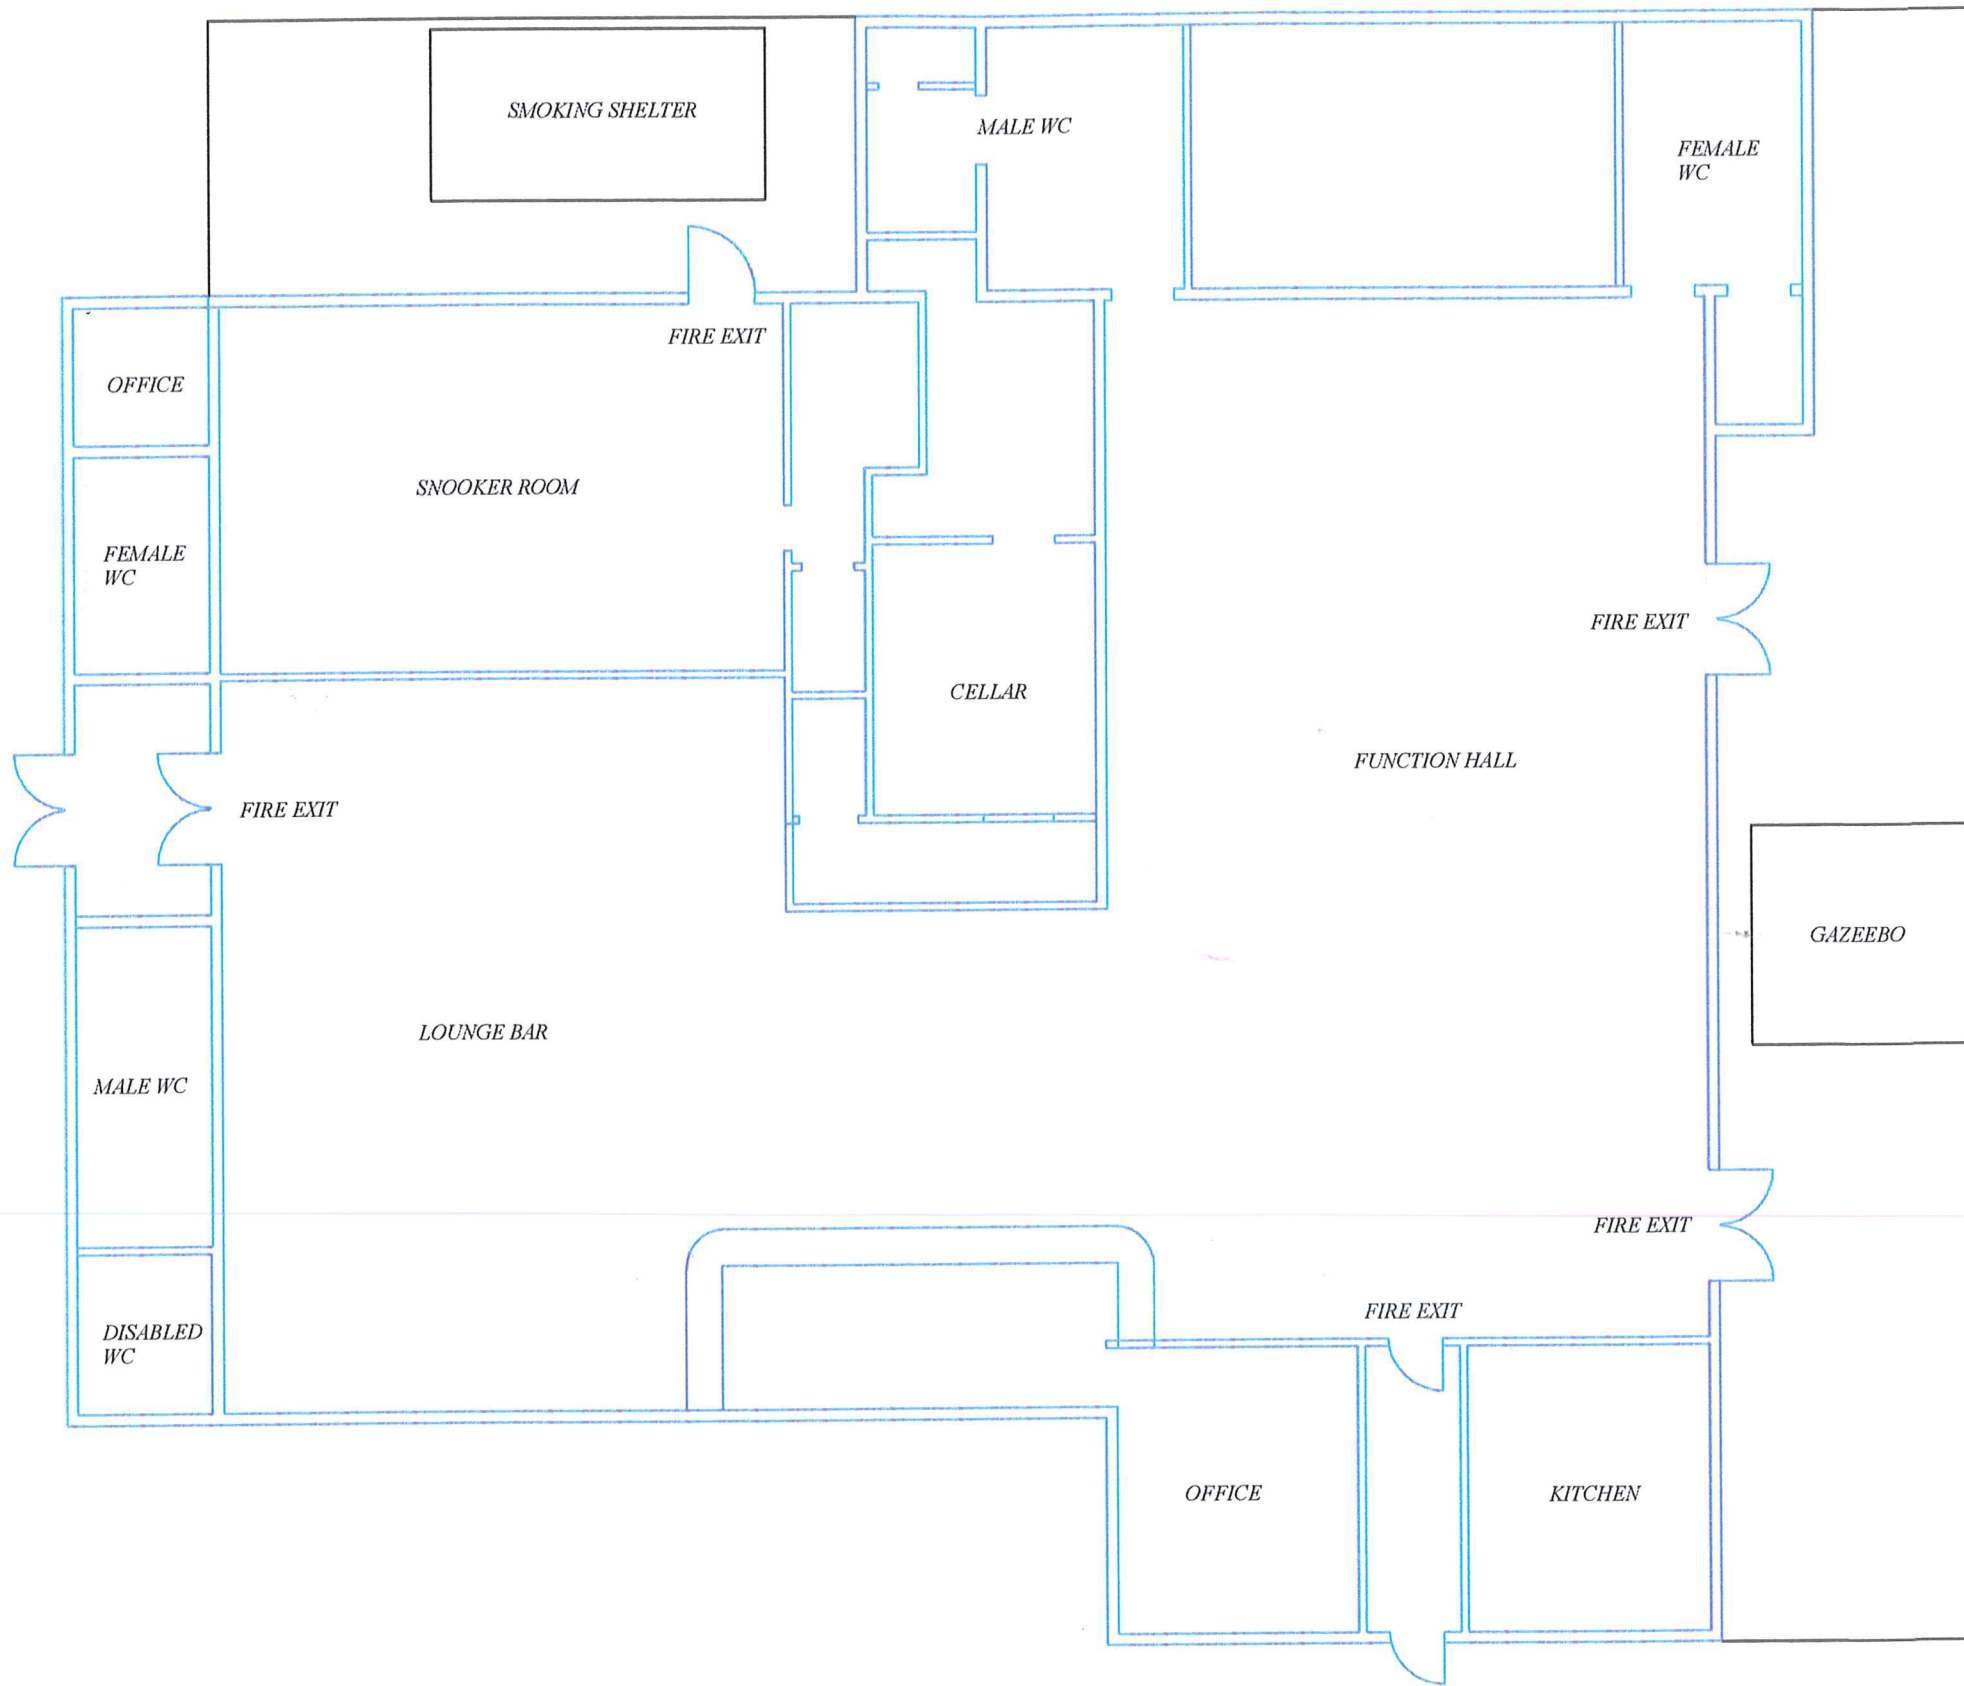

WELLINGTON ROAD

Scale	Date	
1:50	NOV 2008	
Drawn	Checked	Rev
Eng No.	Contract No.	Drawing No.

SANDHURST SOCIAL CLUB
33-35 WELLINGTON ROAD
SANDHURST
GU47 9AW