


B – BRANTS BRIDGE ROUNDABOUT

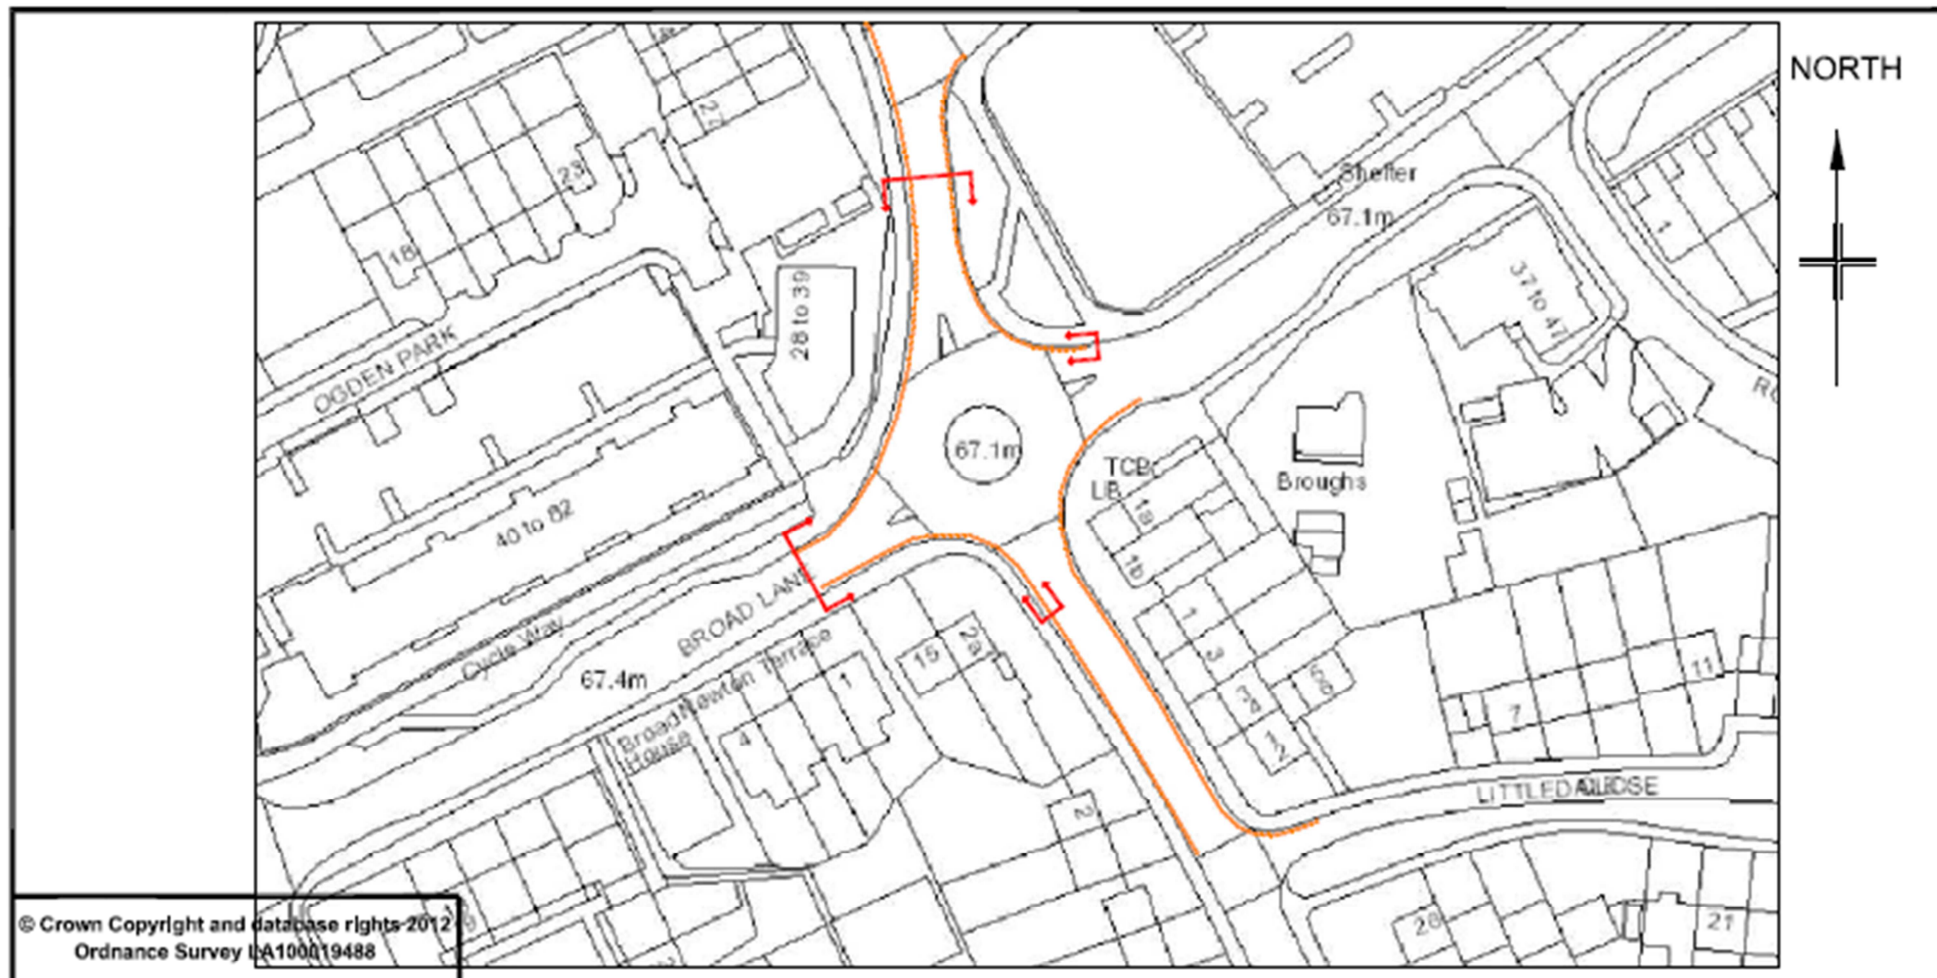

© Crown Copyright and database rights 2012
Ordnance Survey LA100019488



ENVIRONMENT, CULTURE & COMMUNITIES
Traffic & Safety Group

| Amendment | Date | Initials | Project title | |
|-----------|----------|----------|-------------------------------------------|--------------|
| A | Dec 2014 | LAC | BROAD LANE, BRACKNELL | |
| | | | Drawing title | |
| | | | NO LOADING/UNLOADING AT ANY TIME PROPOSAL | |
| | | | Prepared by | Checked by |
| | | | LAC | AT |
| | | | Scale | Date |
| | | | NTS | MAY 2014 |
| | | | Project No. | Amend Letter |
| | | | | A |
| | | | Drawing Number | |
| | | | 5030/006 | |