
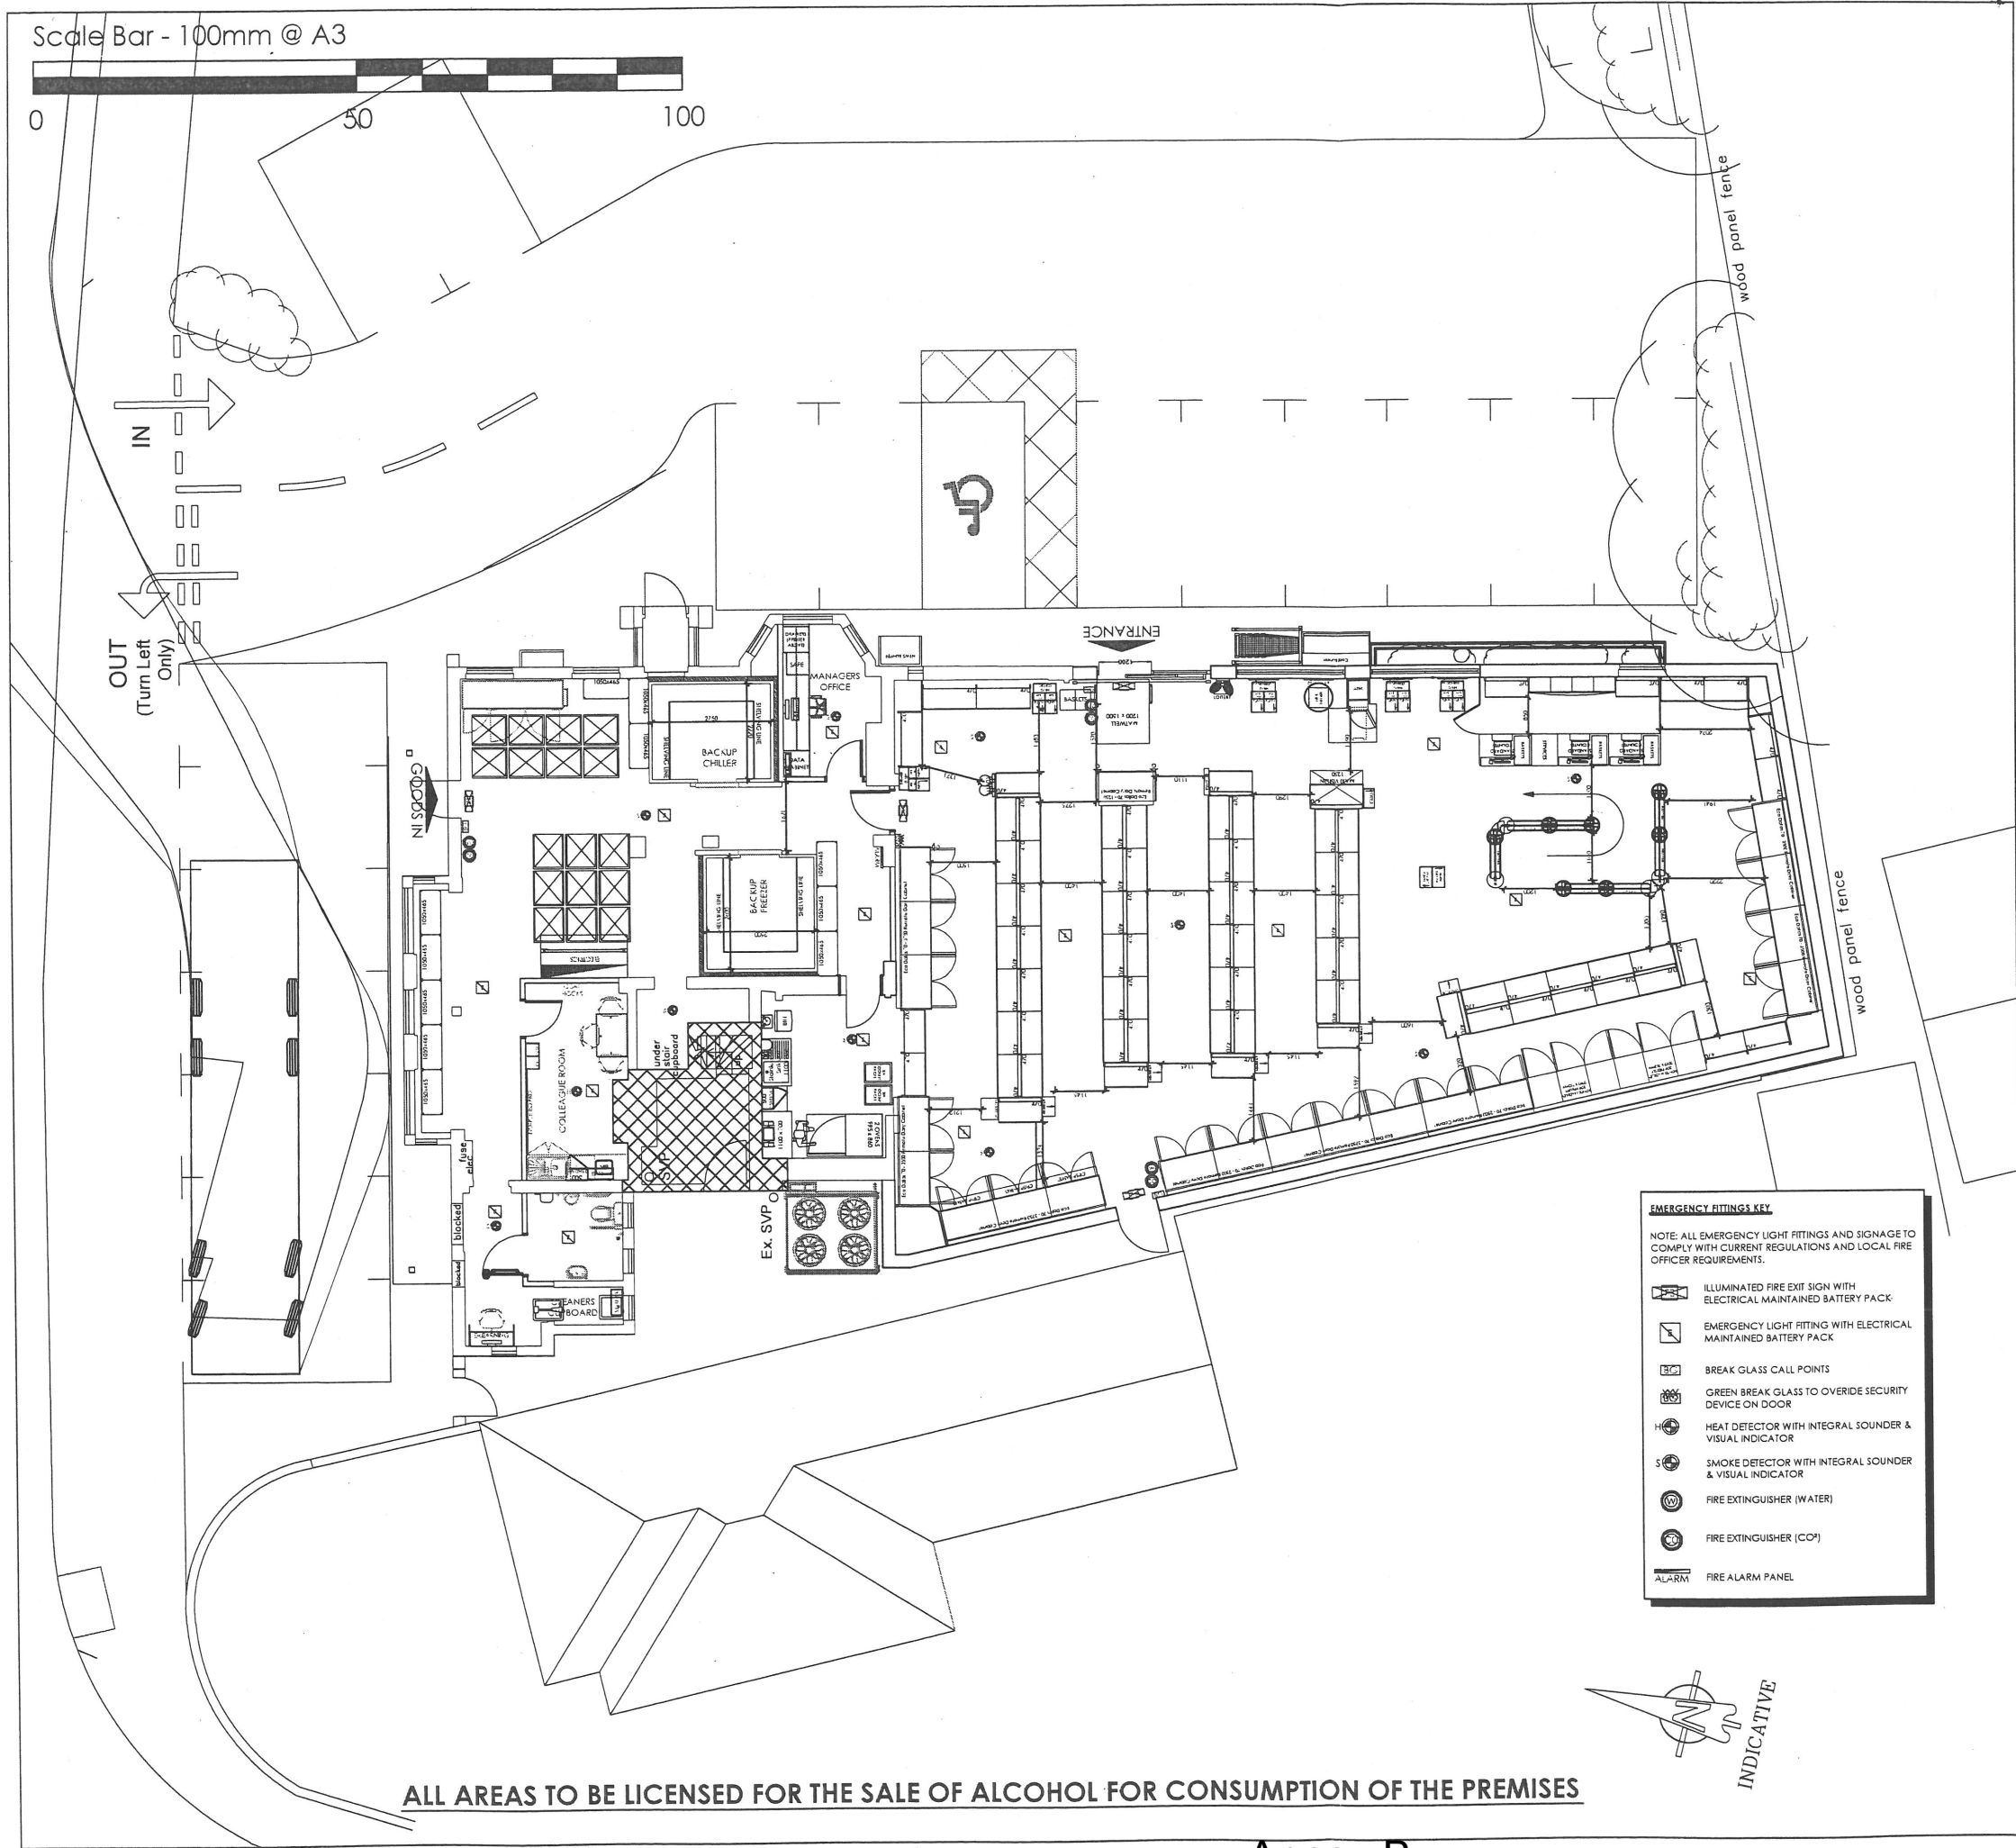


Scale Bar - 100mm @ A3

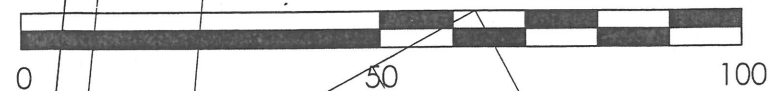

EMERGENCY FITTINGS KEY

NOTE: ALL EMERGENCY LIGHT FITTINGS AND SIGNAGE TO COMPLY WITH CURRENT REGULATIONS AND LOCAL FIRE OFFICER REQUIREMENTS.

- ILLUMINATED FIRE EXIT SIGN WITH ELECTRICAL MAINTAINED BATTERY PACK
- EMERGENCY LIGHT FITTING WITH ELECTRICAL MAINTAINED BATTERY PACK
- BREAK GLASS CALL POINTS
- GREEN BREAK GLASS TO OVERRIDE SECURITY DEVICE ON DOOR
- HEAT DETECTOR WITH INTEGRAL SOUNDER & VISUAL INDICATOR
- SMOKE DETECTOR WITH INTEGRAL SOUNDER & VISUAL INDICATOR
- FIRE EXTINGUISHER (WATER)
- FIRE EXTINGUISHER (CO₂)
- FIRE ALARM PANEL

ALL AREAS TO BE LICENSED FOR THE SALE OF ALCOHOL FOR CONSUMPTION OF THE PREMISES

THIS DRAWING IS THE COPYRIGHT OF THE SOUTHERN CO-OPERATIVE AND MAY NOT BE COPIED, ALTERED OR REPRODUCED IN ANY FORM, OR PASSED TO A THIRD PARTY WITHOUT THE WRITTEN CONSENT OF THE SOUTHERN CO-OPERATIVE.

DO NOT SCALE FROM THIS DRAWING, EXCEPT FOR PLANNING PURPOSES. USE FIGURED DIMENSIONS ONLY.

DIMENSIONS SHOULD BE CHECKED AND VERIFIED ON SITE AND ANY DISCREPANCIES SHOULD BE REPORTED TO THE DESIGNER.

IF IN DOUBT ASK FOR CONFIRMATION.

| AREAS | M ² | FT ² |
|------------|----------------|-----------------|
| SALES | 234 | 2518 |
| BOH | 117 | 1256 |
| GROSS | 356 | 3832 |
| FIRST | NA | NA |
| SUB-LET | NA | NA |
| MOTHBALLED | NA | NA |

| REVISIONS | | | | |
|-----------|-------------|-------|-------|------|
| REV. | DESCRIPTION | DRAWN | CHKD. | DATE |
| | | | | |

ISSUED FOR **LICENCE**

The Southern Co-operative

Retail and Business Development
 1000 Lakeside, Western Road, Portsmouth. PO6 3FE
 T: 023 9222 2500 | F: 023 9222 2650
 E: sarahydford@southerncoops.co.uk

| DRAWING APPROVAL | SIGNATURE | DATE |
|------------------|-----------|------|
| | | |
| | | |
| | | |

PROJECT
 BINFIELD - FOREST ROAD
 FOREST ROAD
 BRACKNELL
 RG42 4HP

DRAWING TITLE
LICENCE PLAN

| DRAWING SCALE | SHEET SIZE | SHEET No. | DRAWN | CHKD | DATE |
|---------------|------------|-----------|-------|------|------------|
| 1:150 | A3 | 1 of 1 | SL | | 14-05-2015 |

DRAWING NUMBER
14-XXX-400