




Copyright © 2016 DHA Architecture Ltd. All rights reserved. Limited reproduction and distribution permitted for the sole purpose of the planning of this named development only.

Ordnance Survey data © Crown Copyright. All rights reserved. Licence number 100042157.

Do not scale other than for Local Authority Planning purposes.

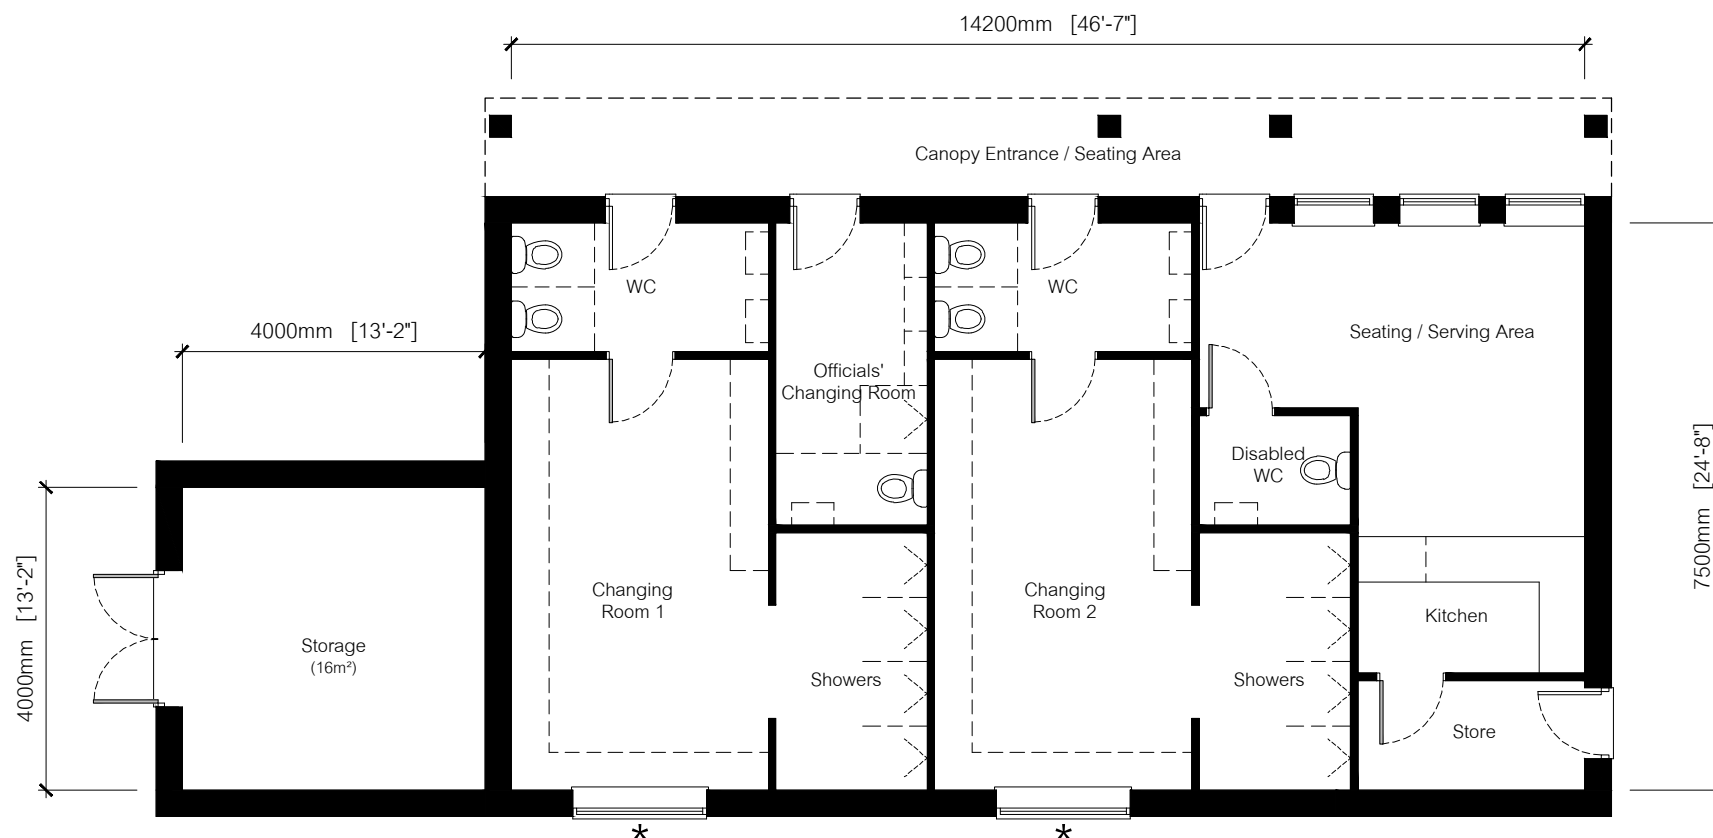


Ground Floor Plan

* - Denotes high-level window

Changing Facilities		
GIA	106.50m ²	1146ft ²

GIA measured to face of structure.
Areas below 1.5m height excluded.

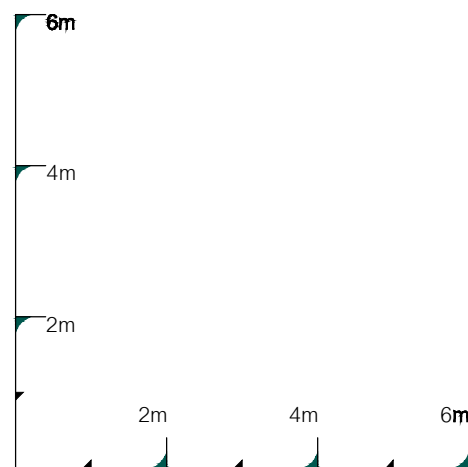

Reference 1:100



dha architecture ltd

Brooklands Farm Business Park
Bottle Lane
Binfield
Berkshire
RG42 5QX

t. 0118 934 9666
e. surname@dhaarchitecture.co.uk
w. www.dhaarchitecture.co.uk

cricket field grove, crowthorne

B 20.12.16 EW Side-access storage enlarged
A 08.11.16 EW Side-access storage added
rev date by details

Changing Facilities
Floor Plan
Option 1

23.05.2016 created
1:100 @ A3 scaling
SB/EW contact

reference 101502-CF-P1 B revision