



ANNEX A – ADVERTISED PROPOSAL PLANS


A – WESTERN ROAD (SERVICE ROAD), BRACKNELL

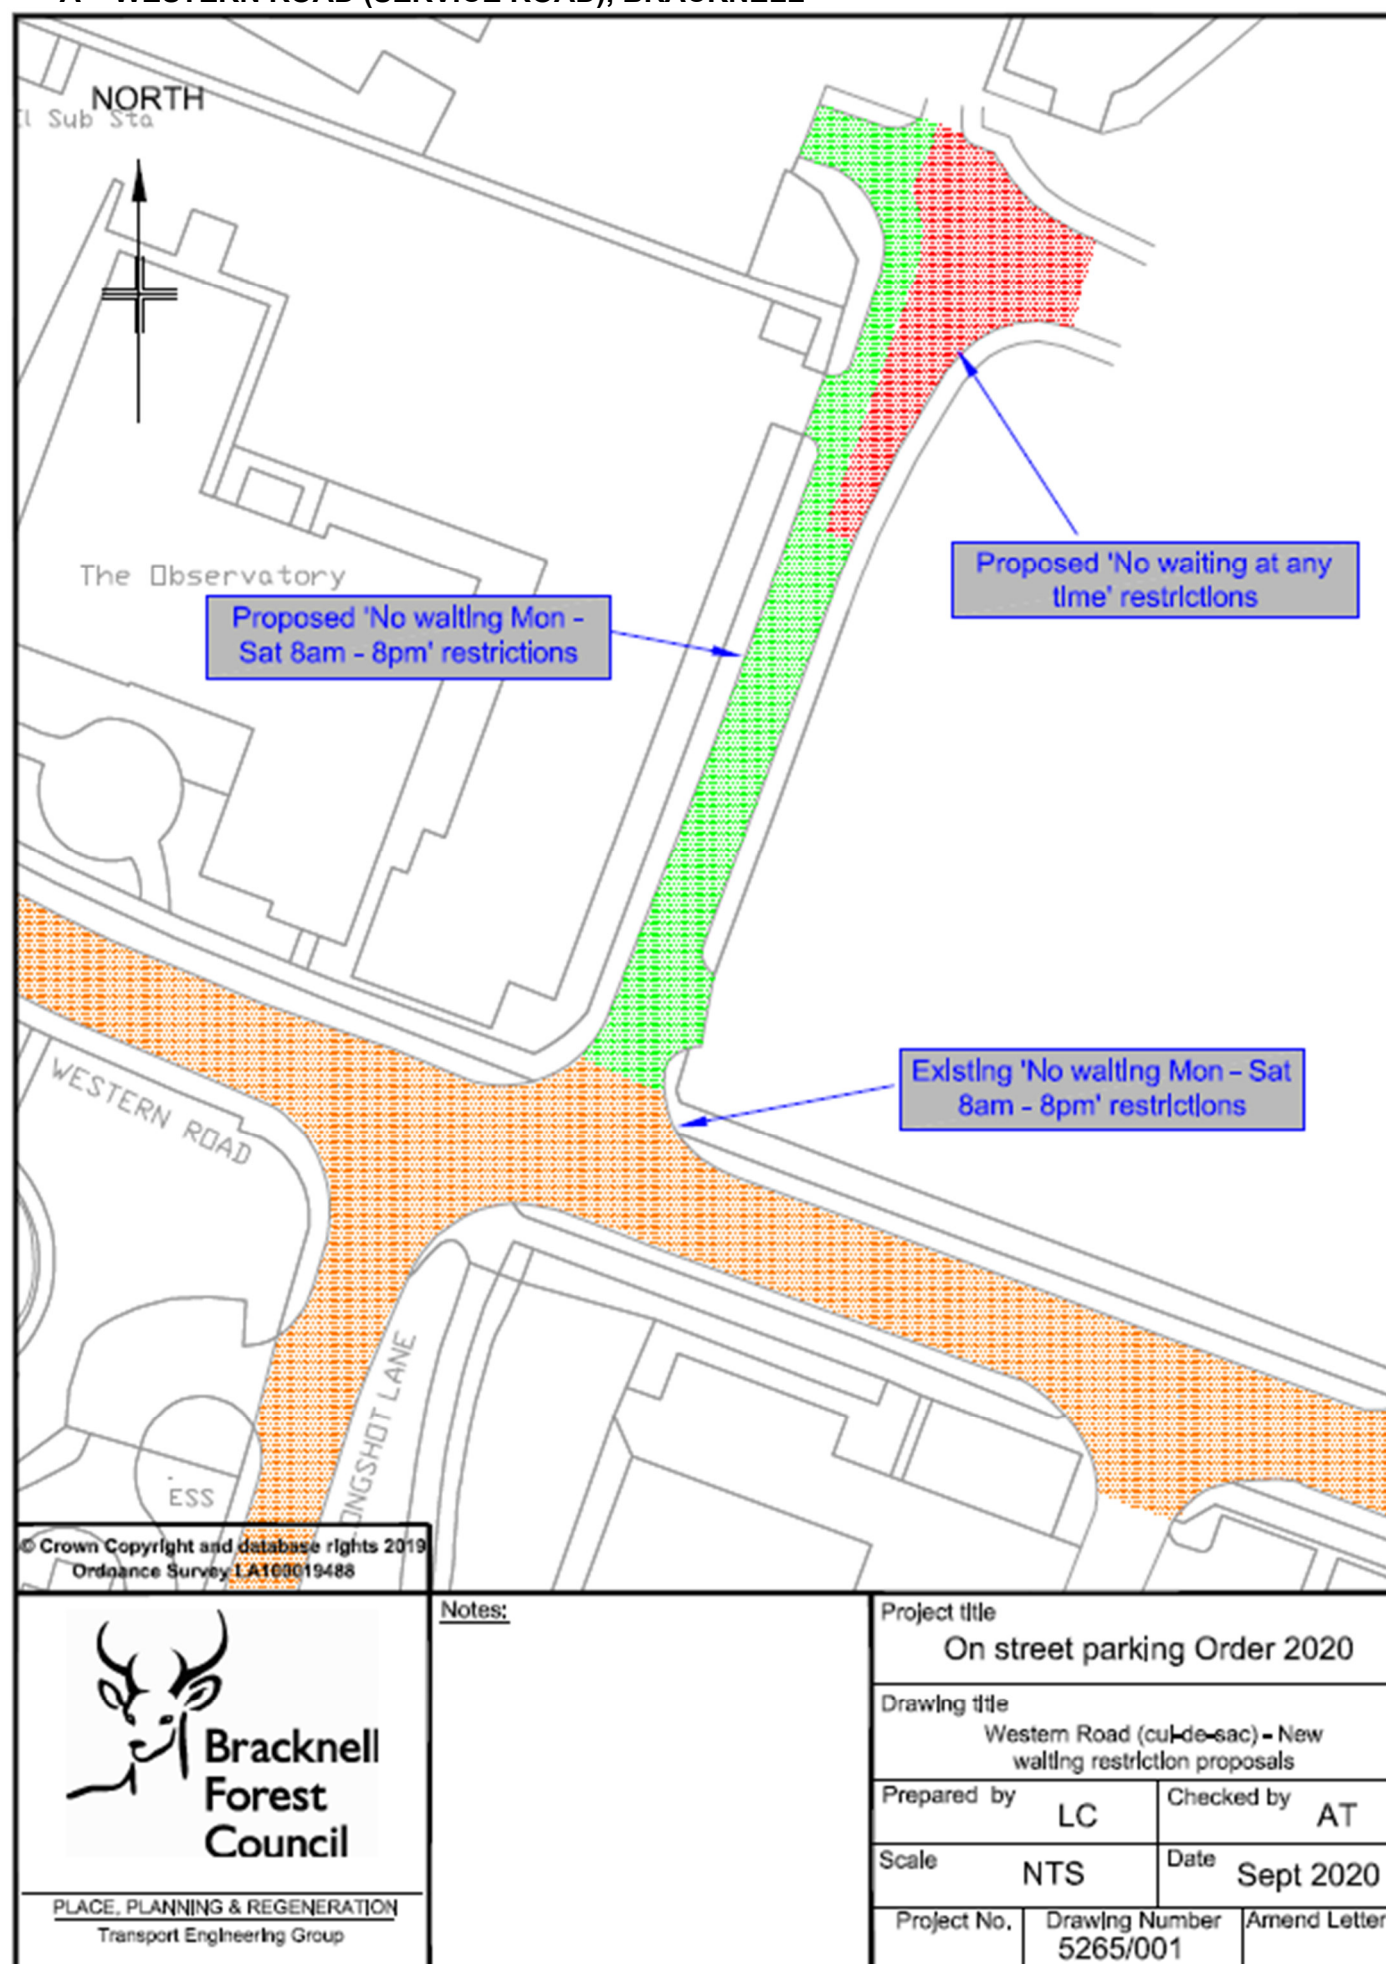


B – SERVICE YARD D ENTRANCE, BRACKNELL

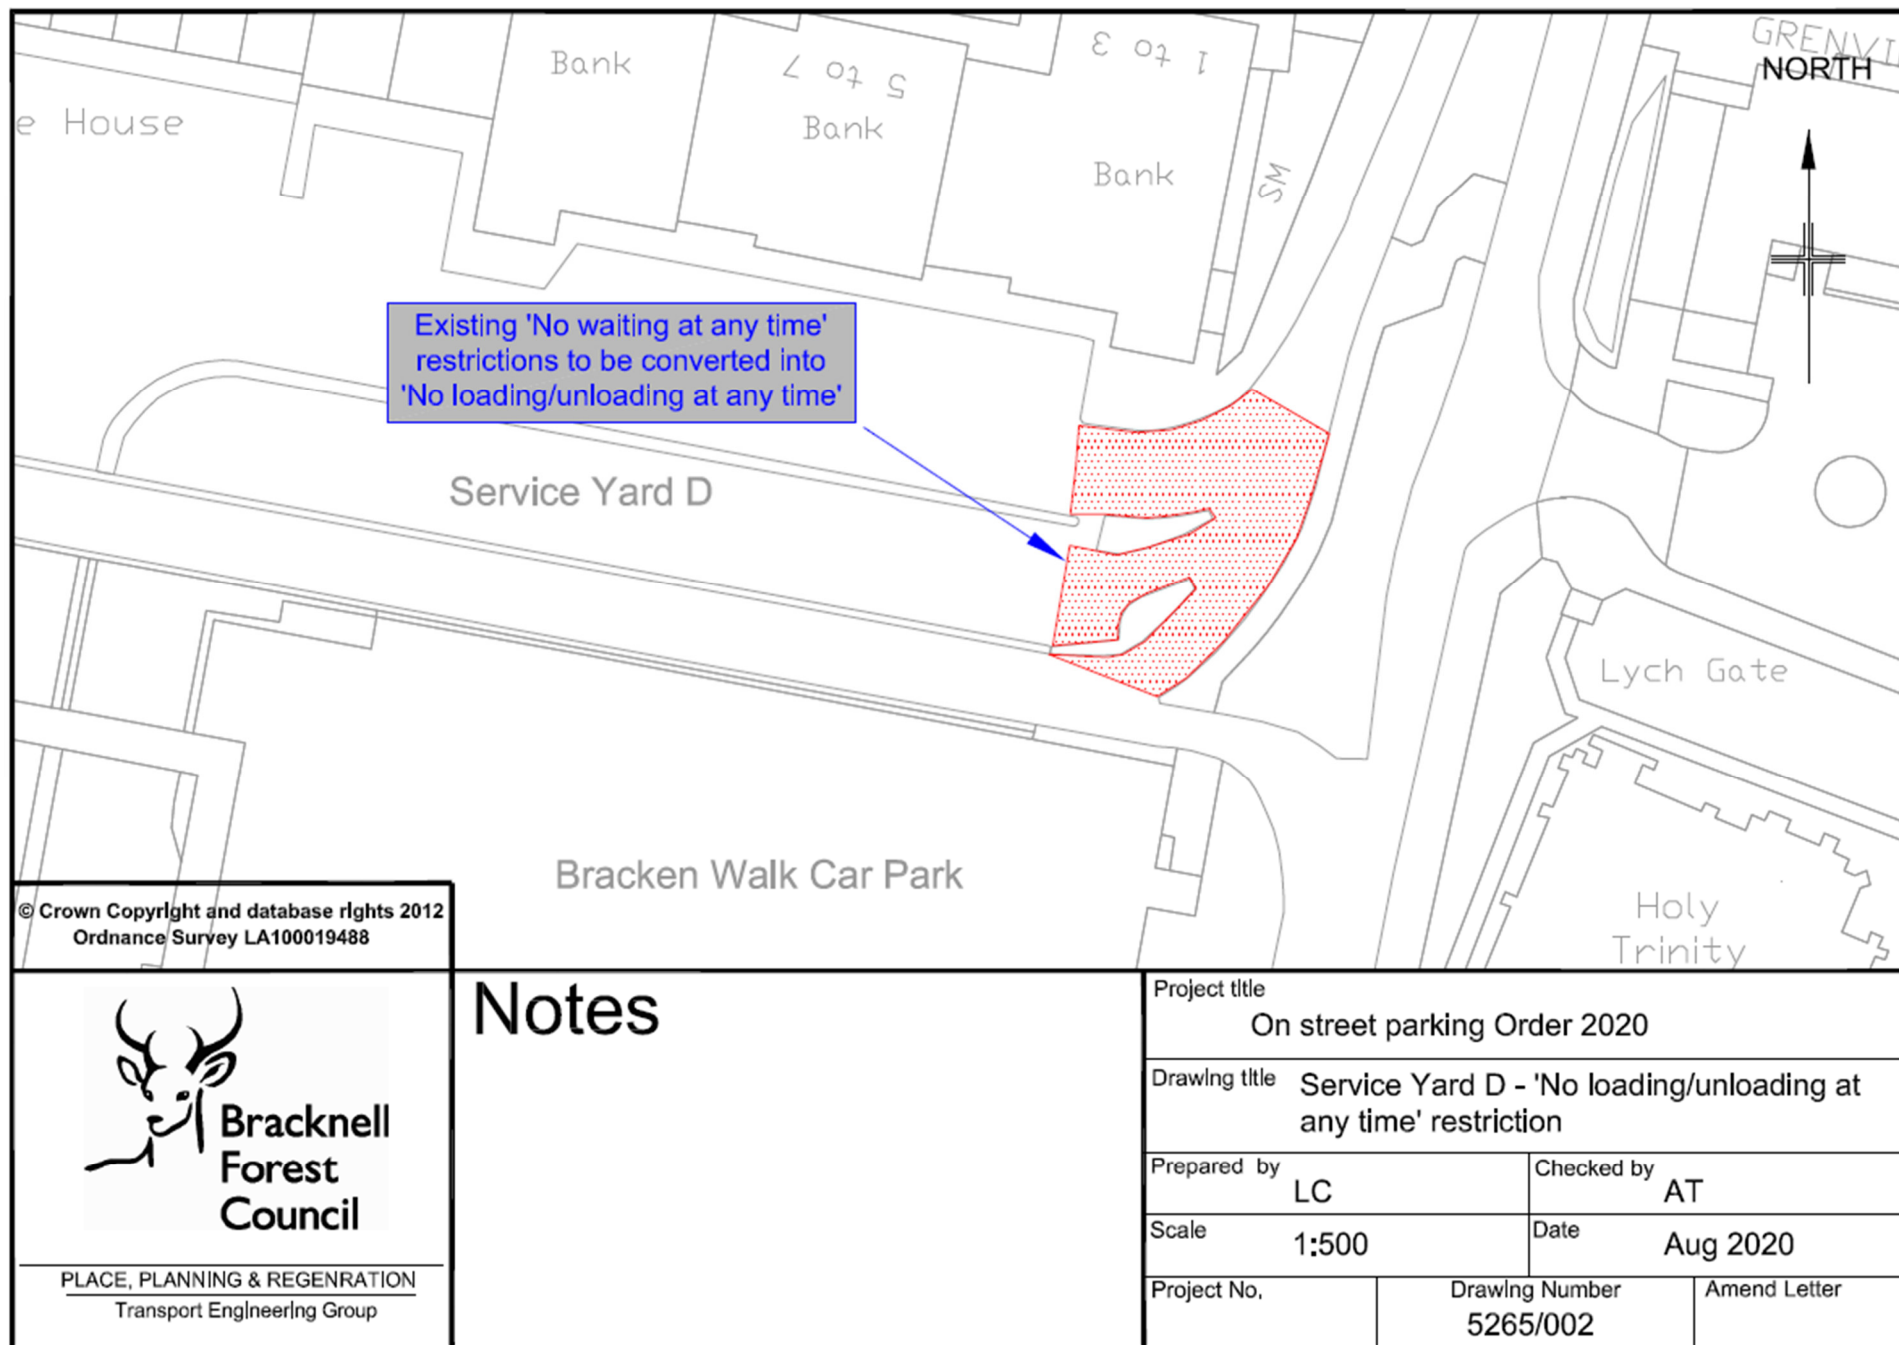


C – LOWER BROADMOOR ROAD & SCHOOL HILL, CROWTHORNE

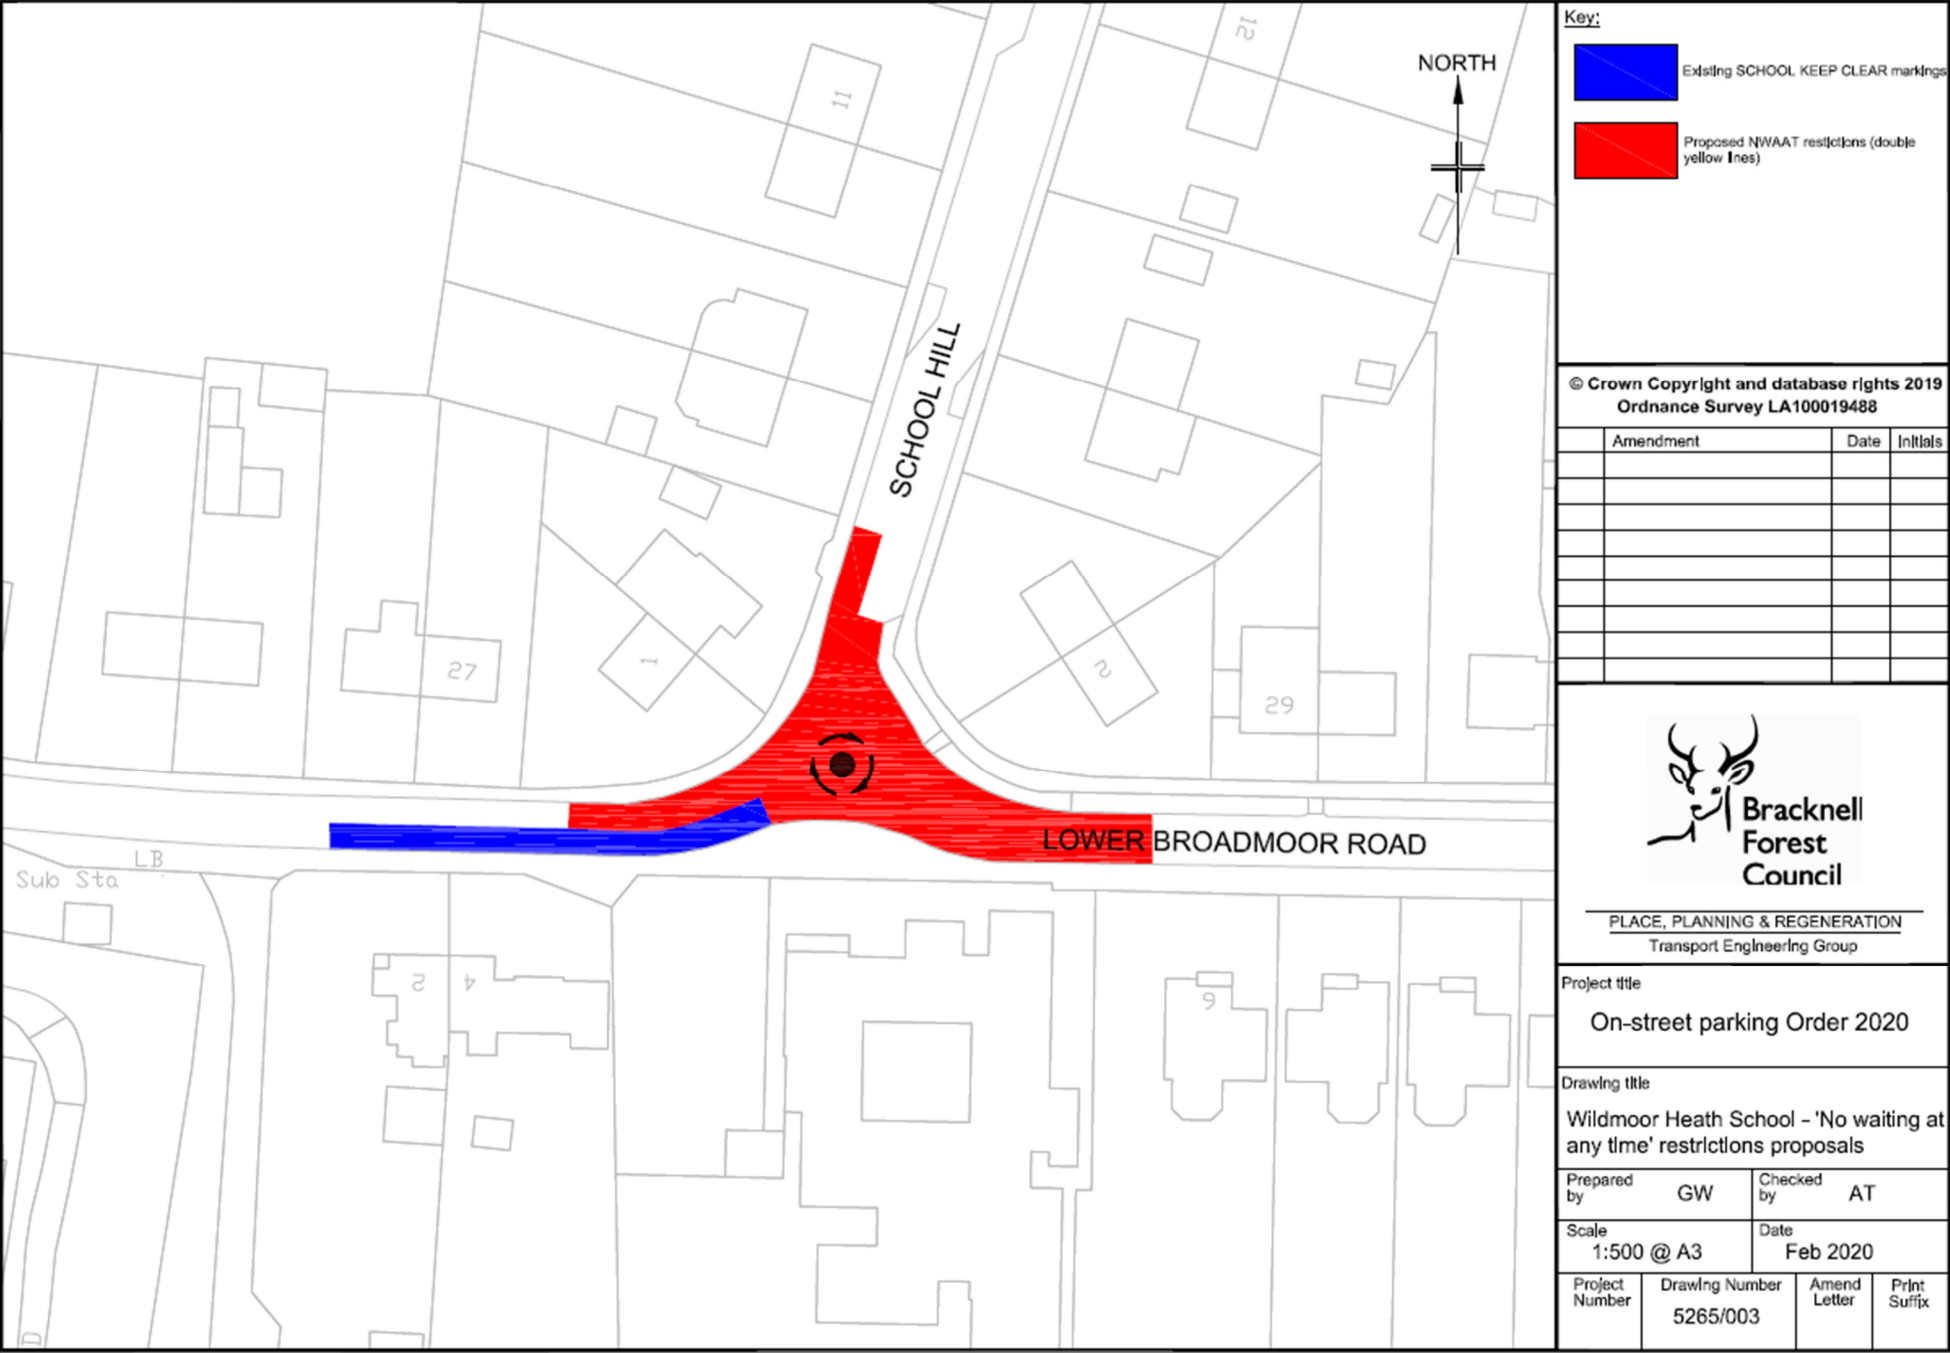


D – SERVICE YARD H, BRACKNELL

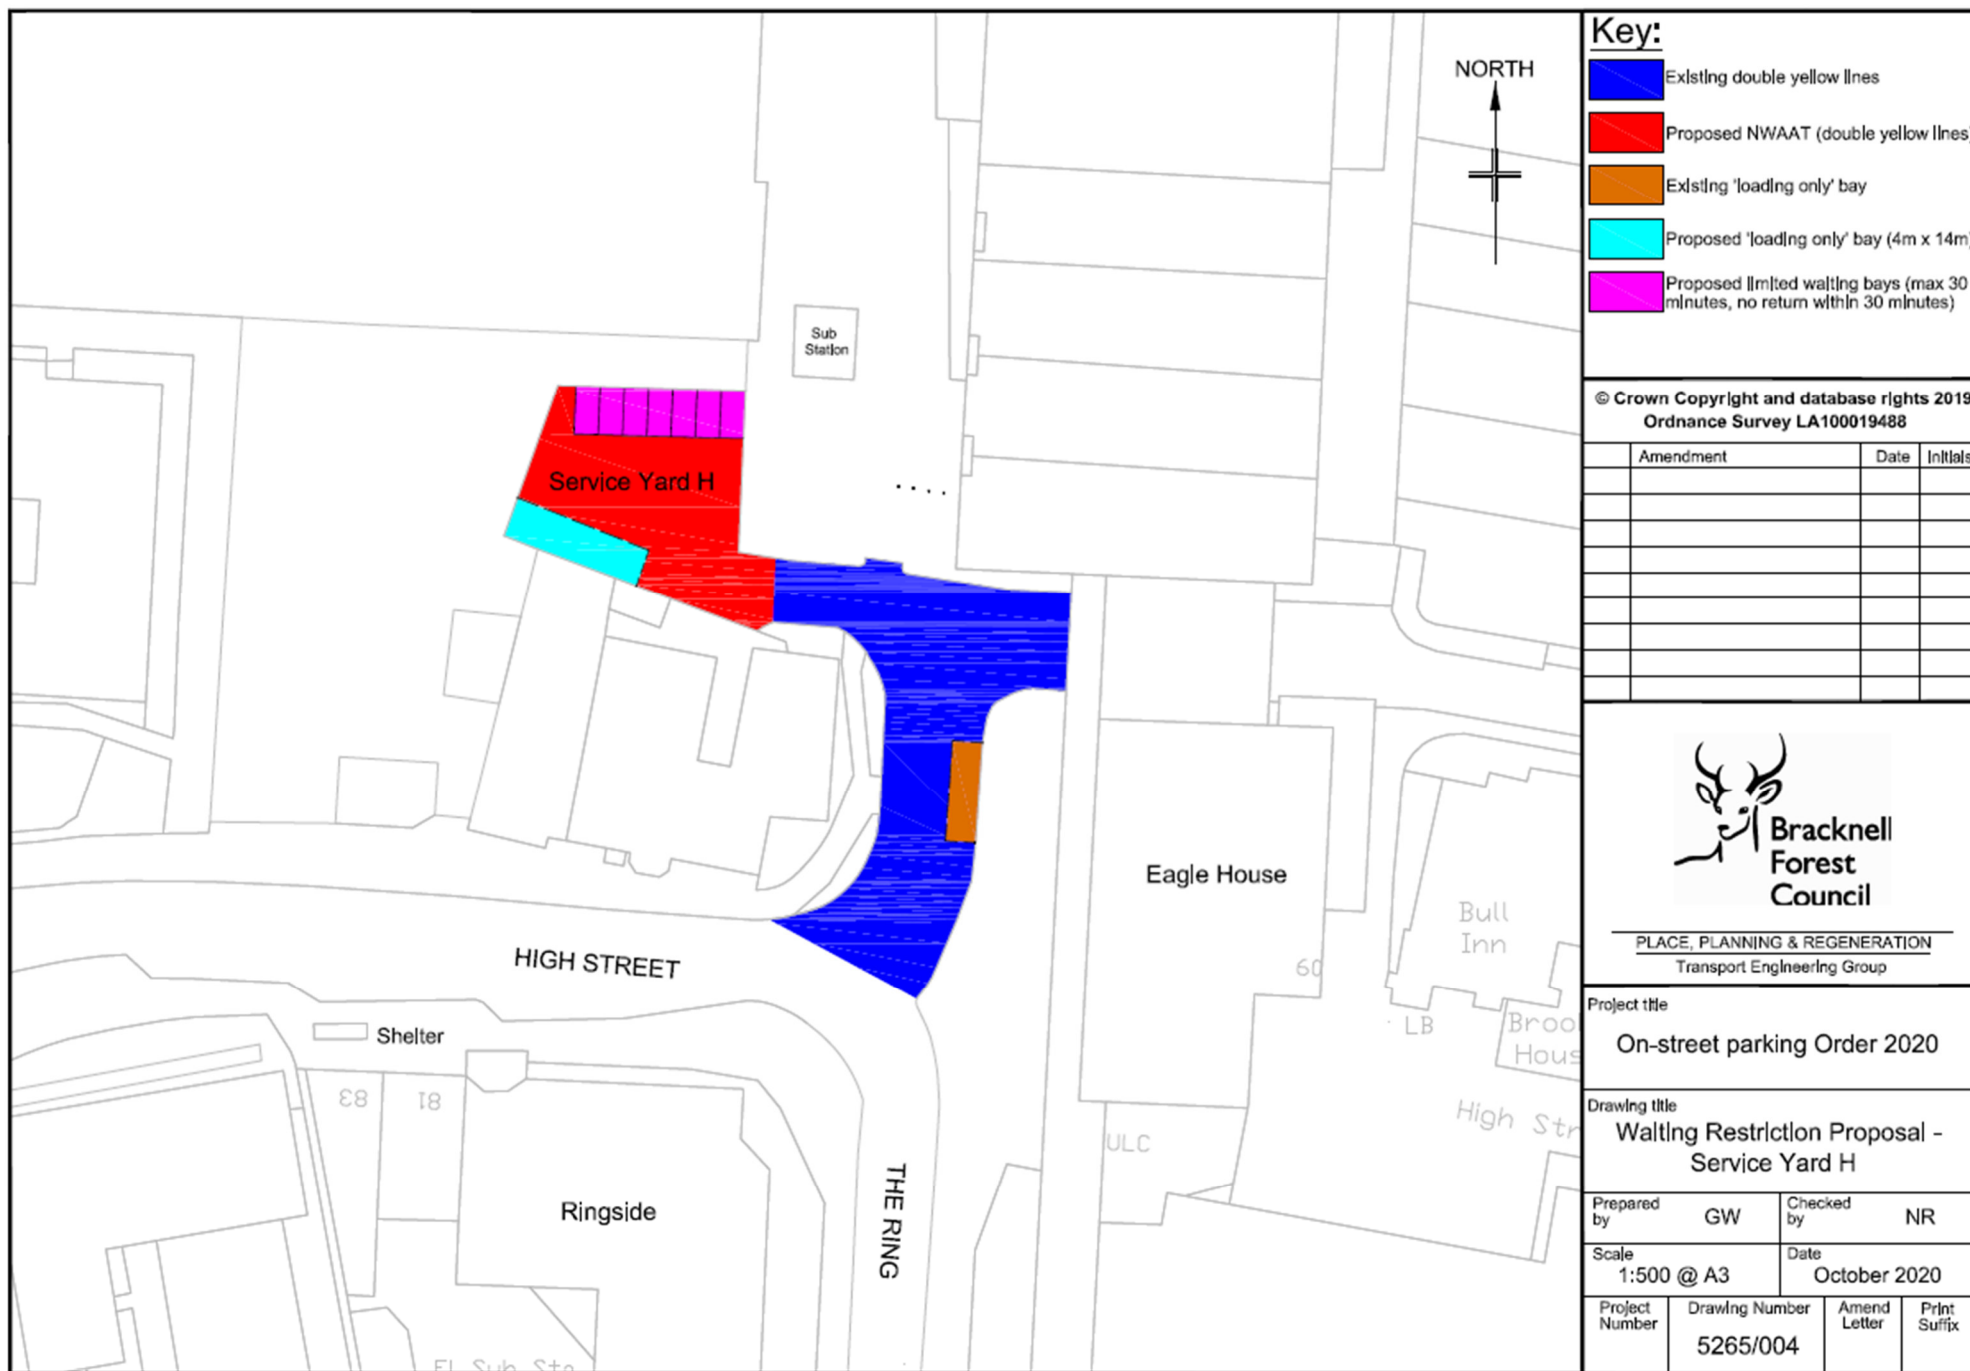

E – TIPPITS MEAD, BINFIELD

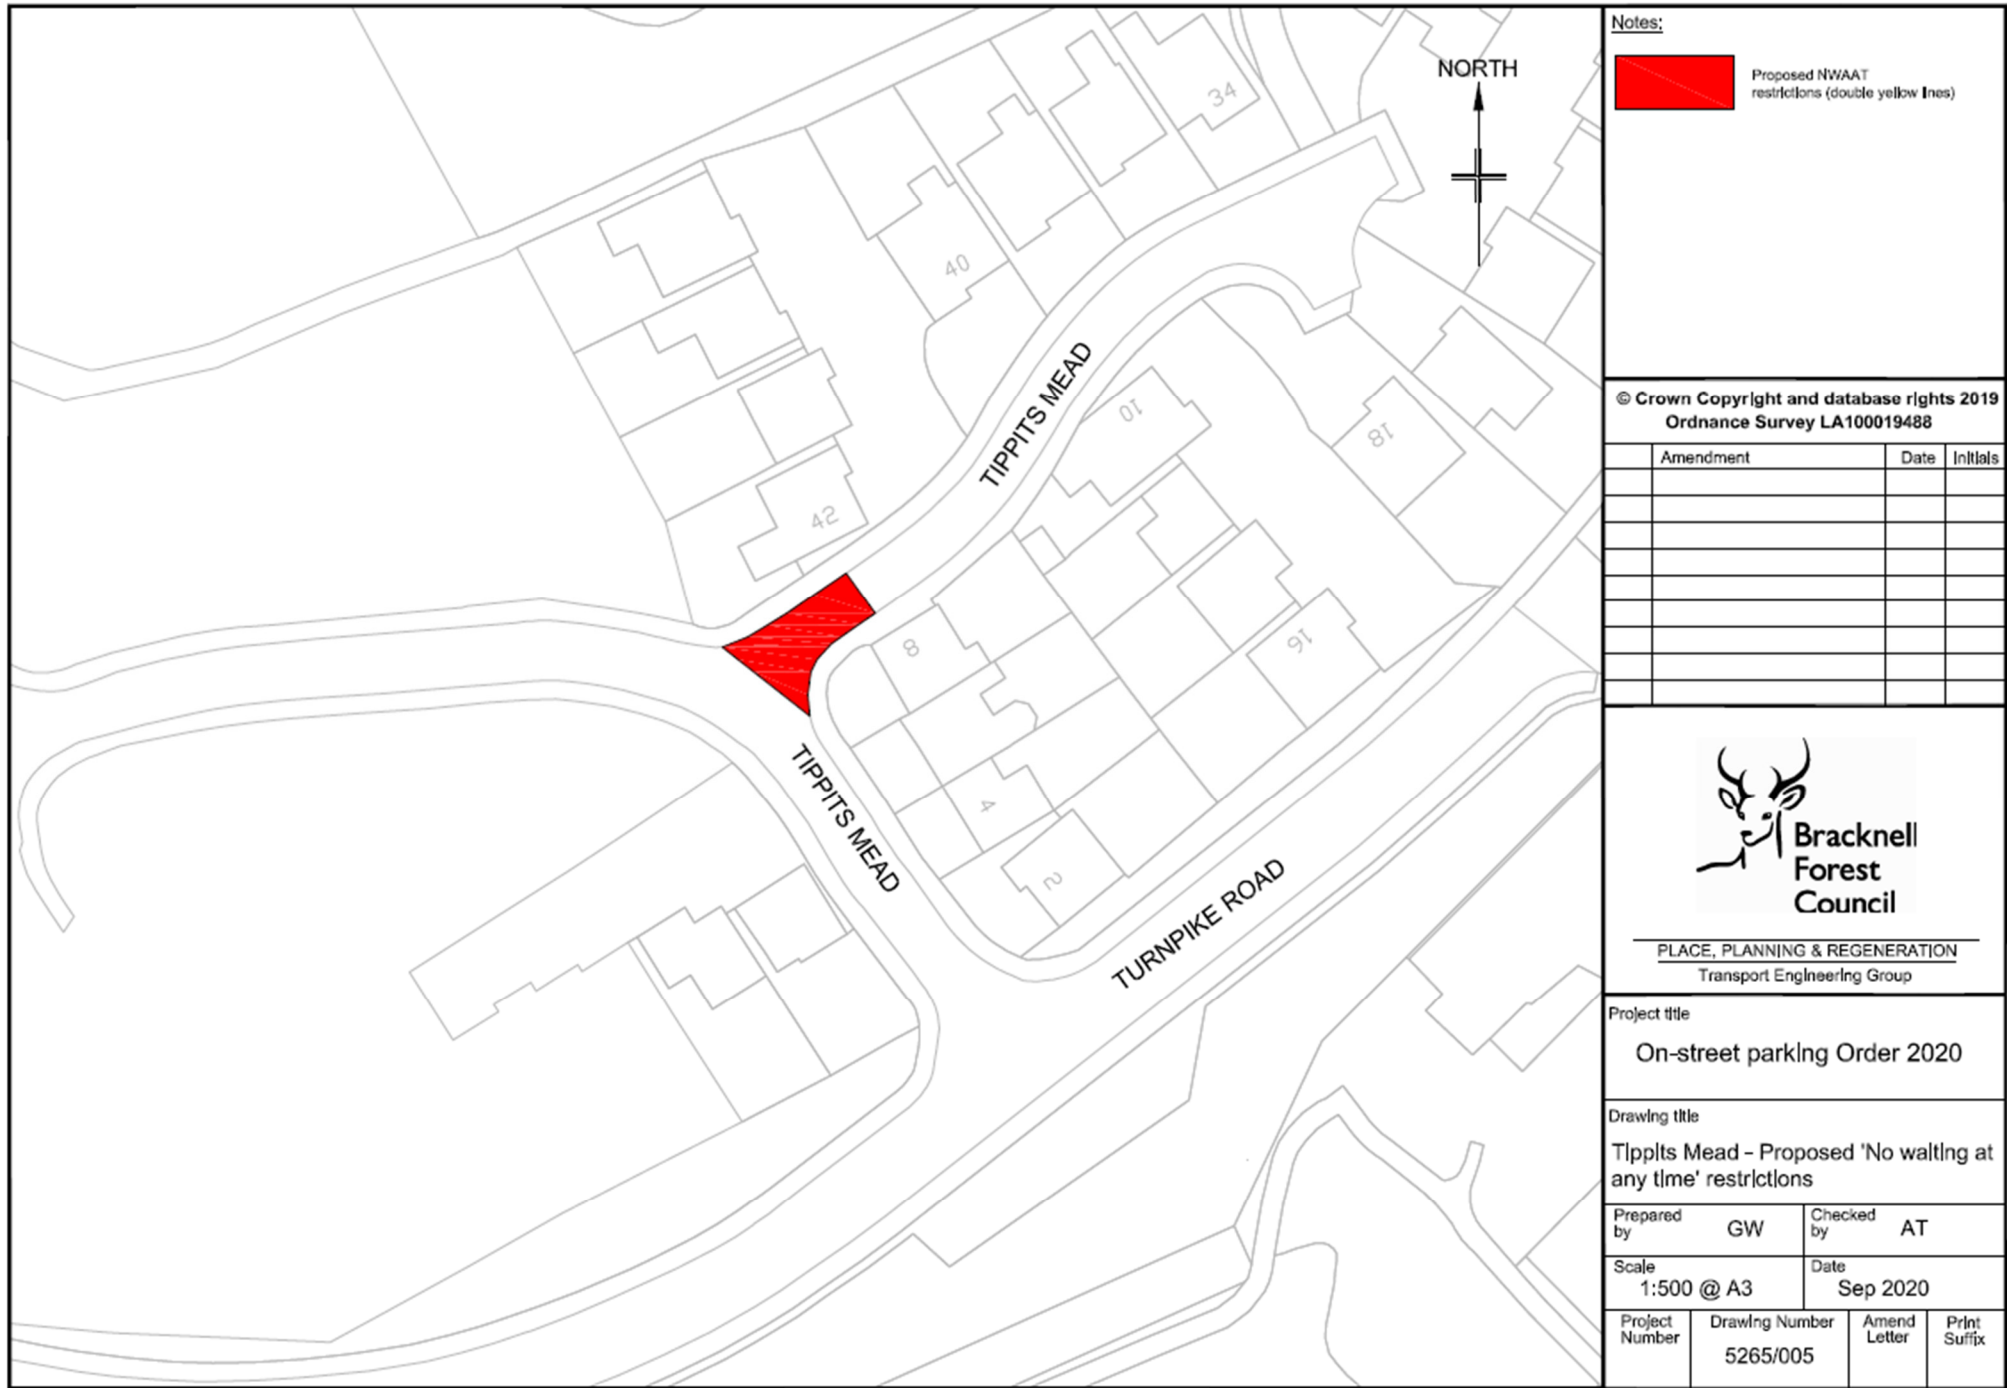


Notes:

 Proposed NWAAT restrictions (double yellow lines)

© Crown Copyright and database rights 2019
Ordnance Survey LA100019488

Amendment	Date	Initials



**Bracknell
Forest
Council**

PLACE, PLANNING & REGENERATION
Transport Engineering Group

Project title


On-street parking Order 2020

Drawing title


Tippits Mead - Proposed 'No waiting at any time' restrictions

Prepared by	GW	Checked by	AT
Scale	1:500 @ A3	Date	Sep 2020
Project Number	Drawing Number	Amend Letter	Print Suffix
	5265/005		

F – WESTERN ROAD, BRACKNELL

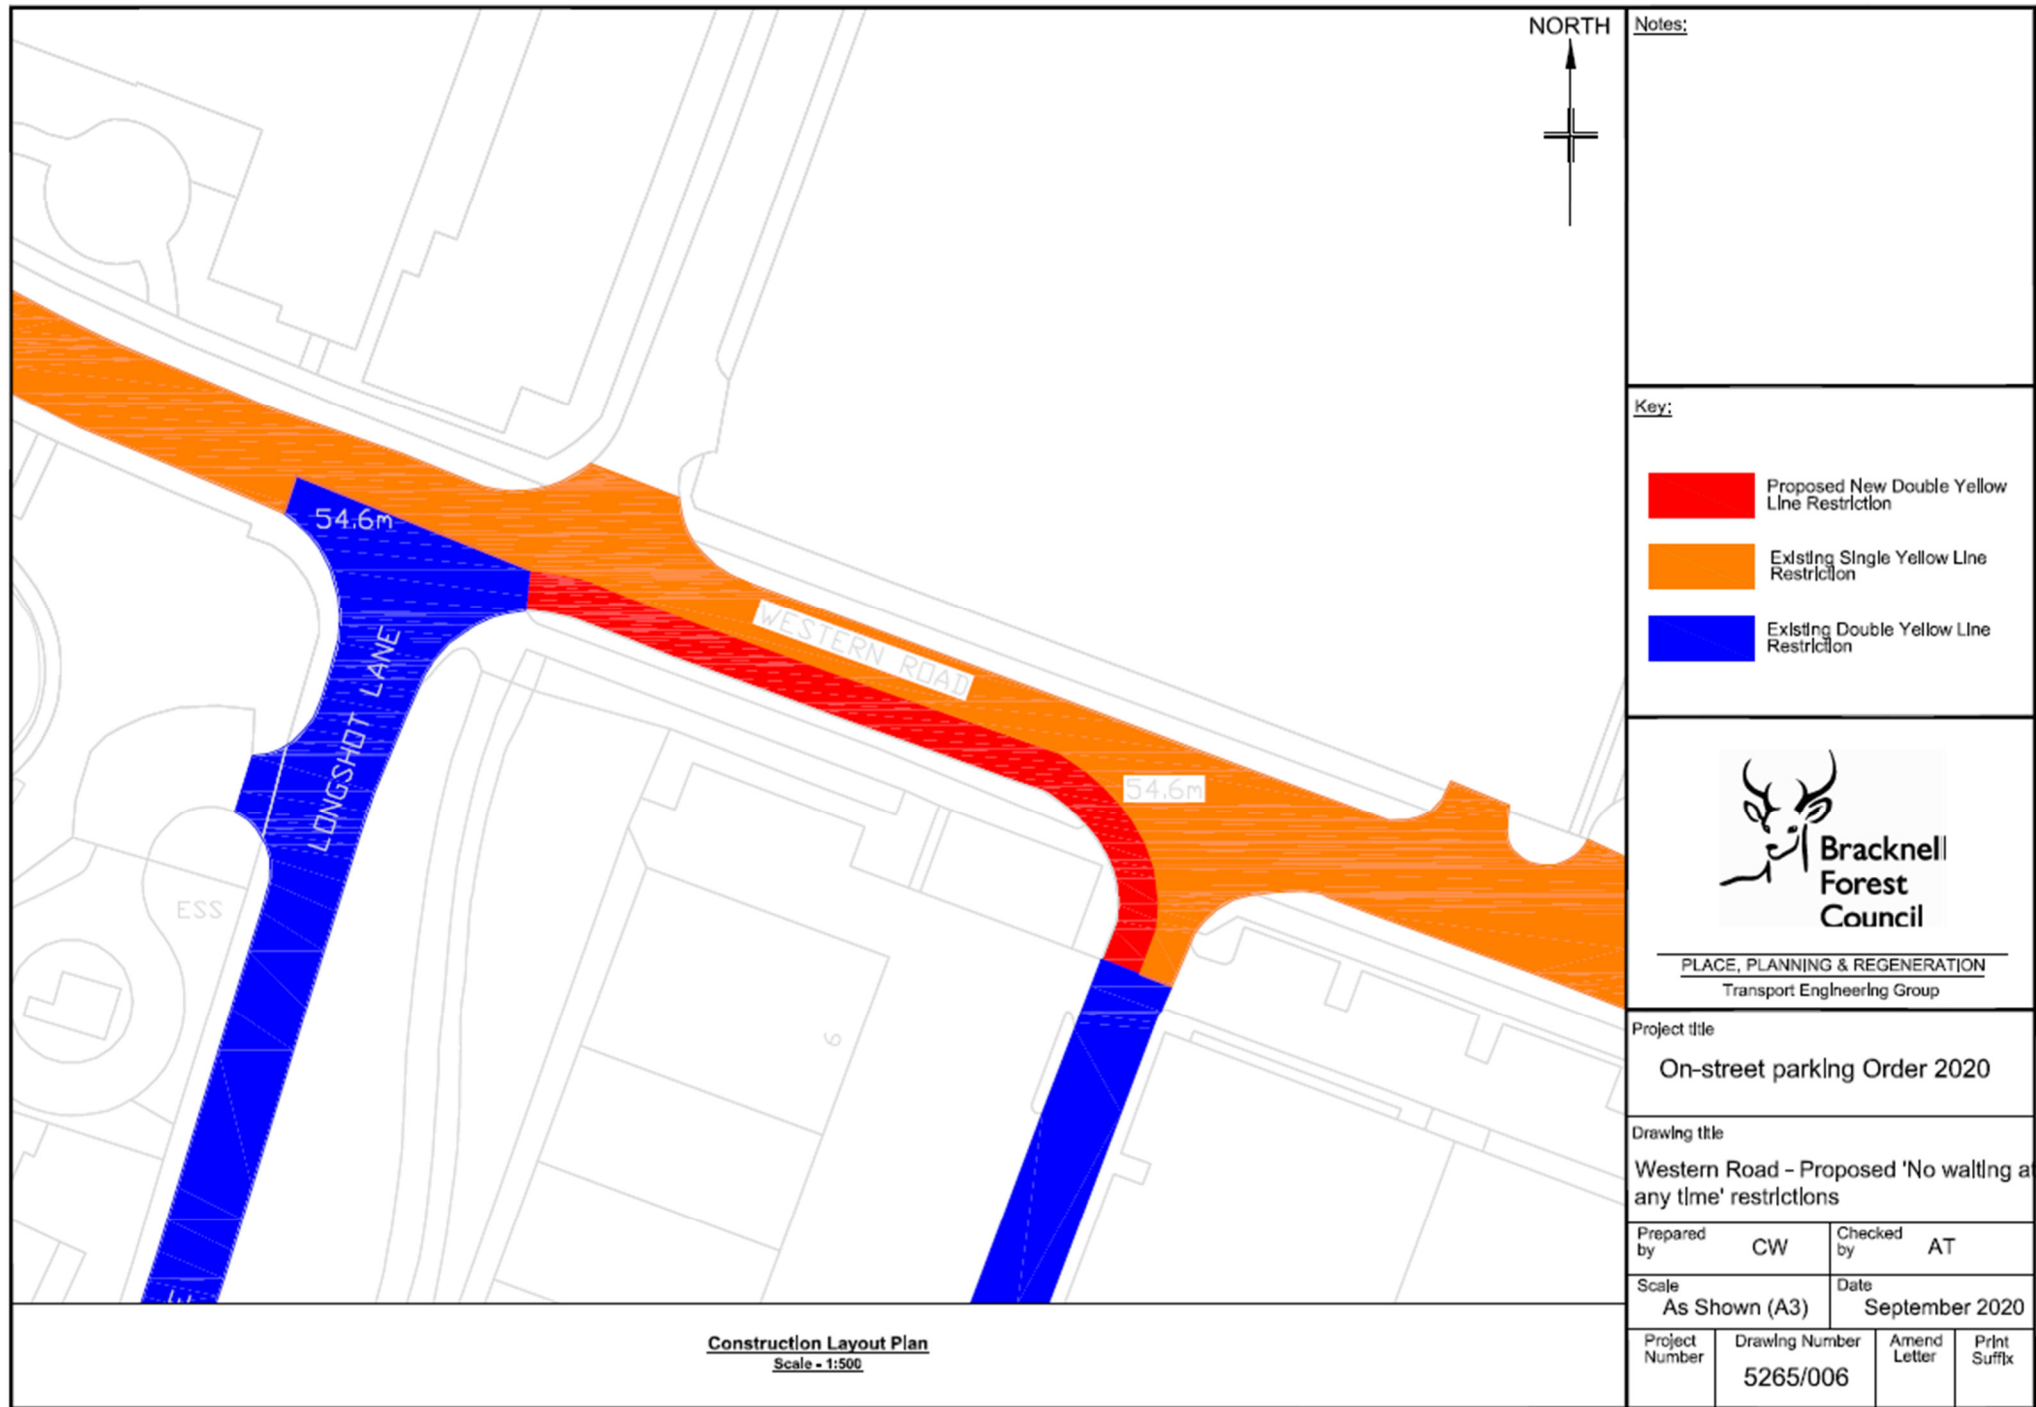

G – WESTMORLAND DRIVE, WARFIELD

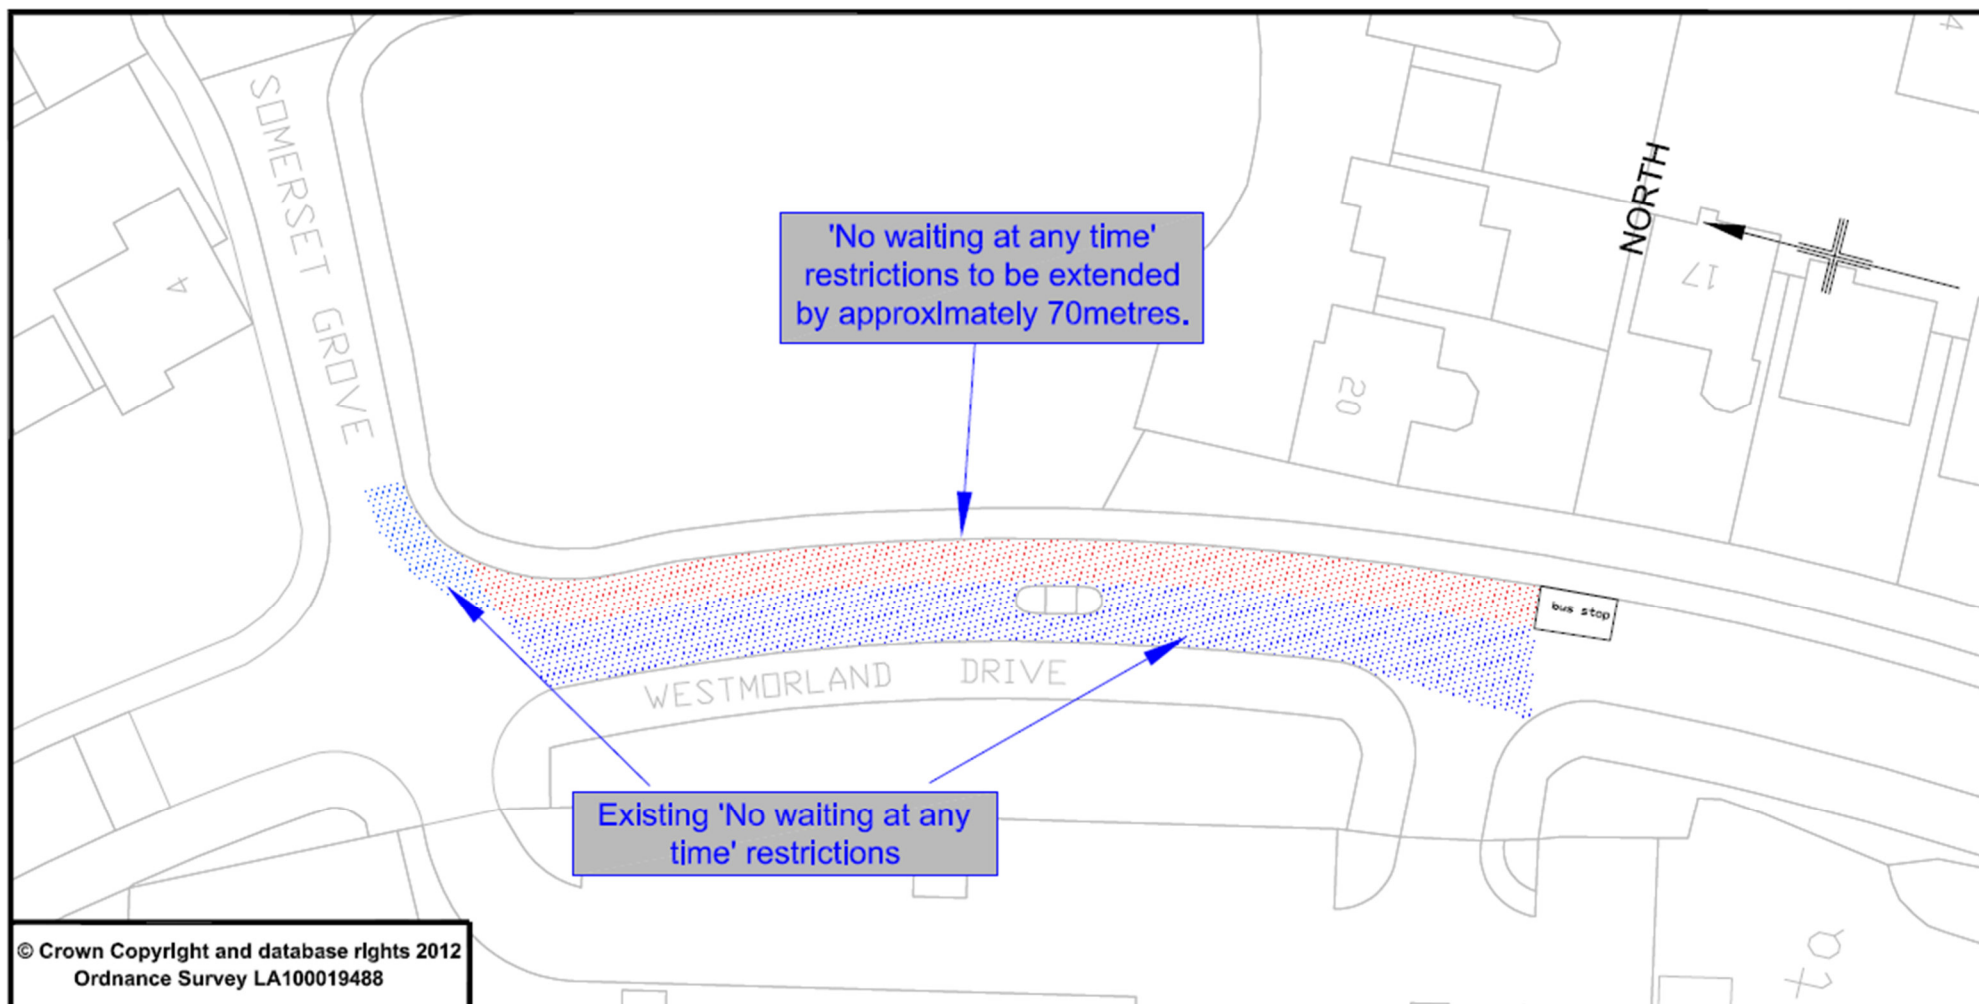


© Crown Copyright and database rights 2012
Ordnance Survey LA100019488



PLACE, PLANNING & REGENERATION
Transport Engineering Group

Notes

Project title On street parking Order 2020		
Drawing title Westmorland Drive - 'No waiting at any time' extension		
Prepared by GEC	Checked by LC	
Scale NTS	Date Oct 2020	
Project No.	Drawing Number 5265/007	Amend Letter

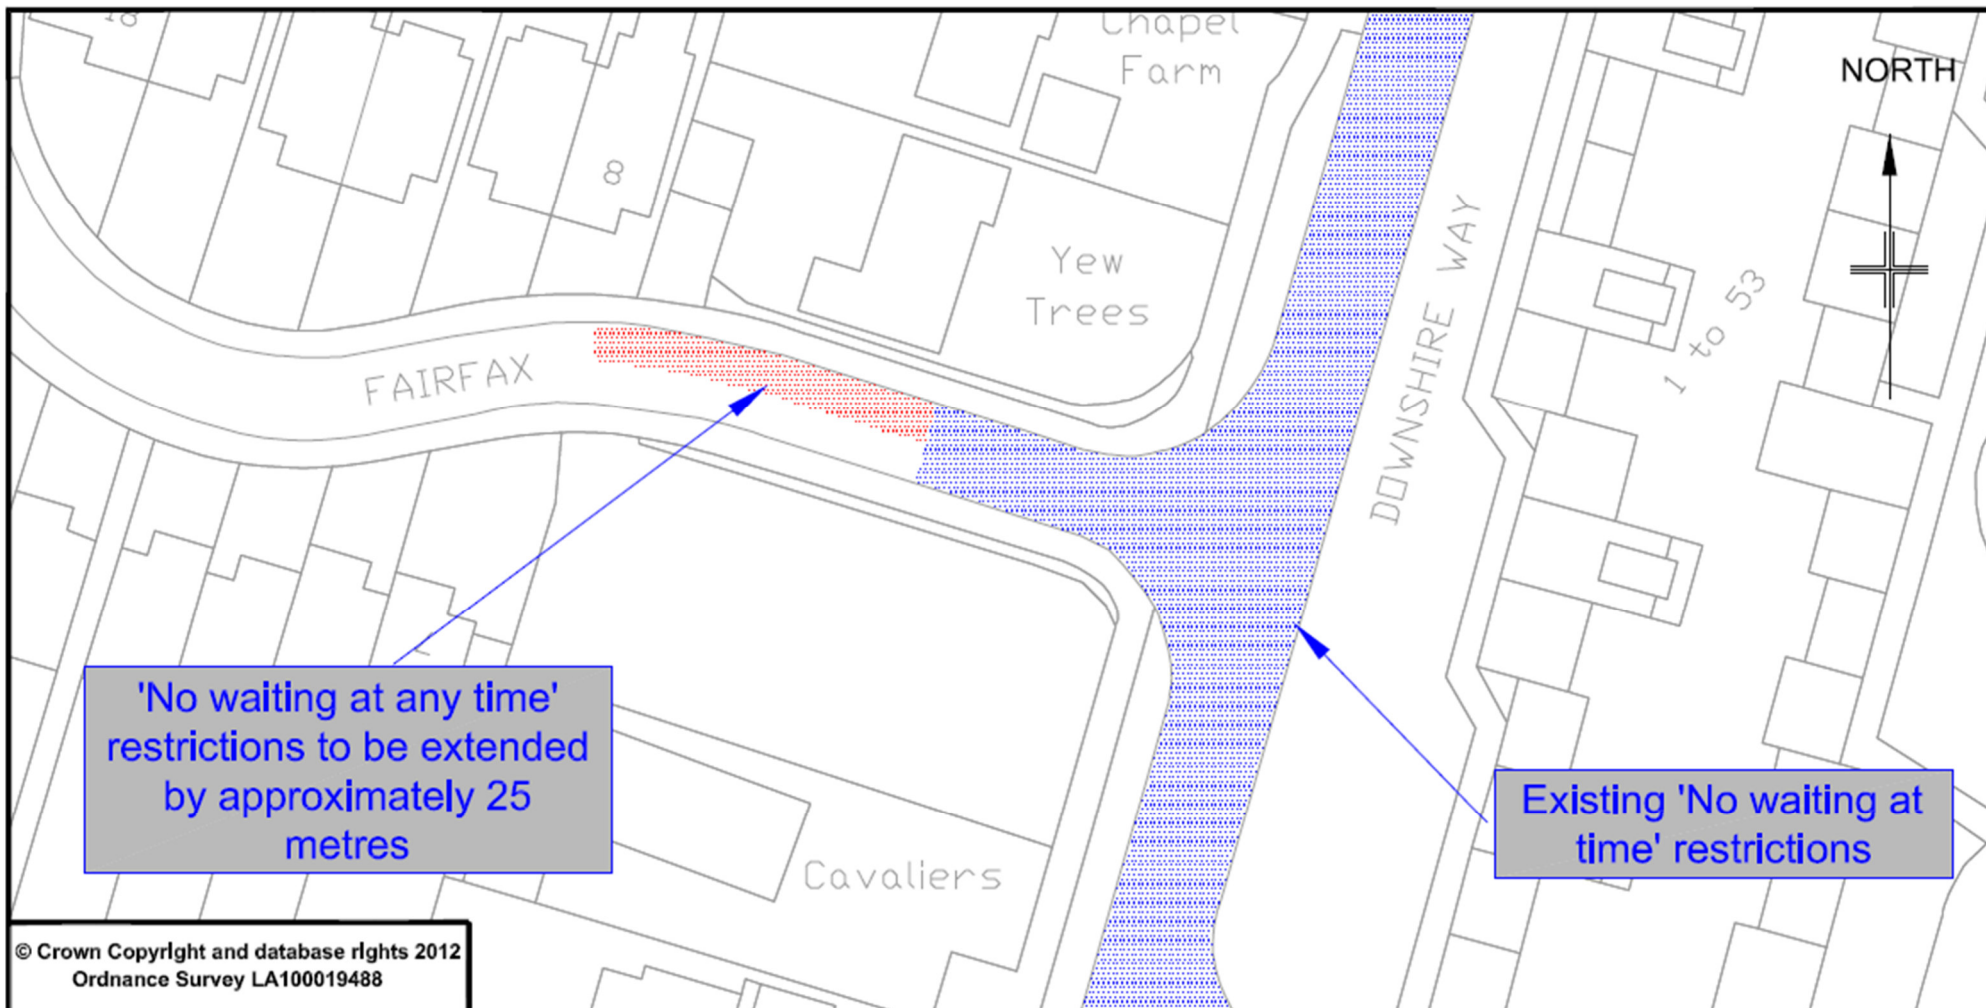

'No waiting at any time'
restrictions to be extended
by approximately 25
metres

Existing 'No waiting at
time' restrictions

© Crown Copyright and database rights 2012
Ordnance Survey LA100019488




PLACE, PLANNING & REGENERATION
Transport Engineering Group

Notes

Project title On street parking Order 2020		
Drawing title Fairfax - 'No waiting at any time' extension		
Prepared by LC	Checked by AT	
Scale 1:500	Date Aug 2020	
Project No.	Drawing Number 5265/008	Amend Letter

I - DUKESHILL ROAD, BRACKNELL

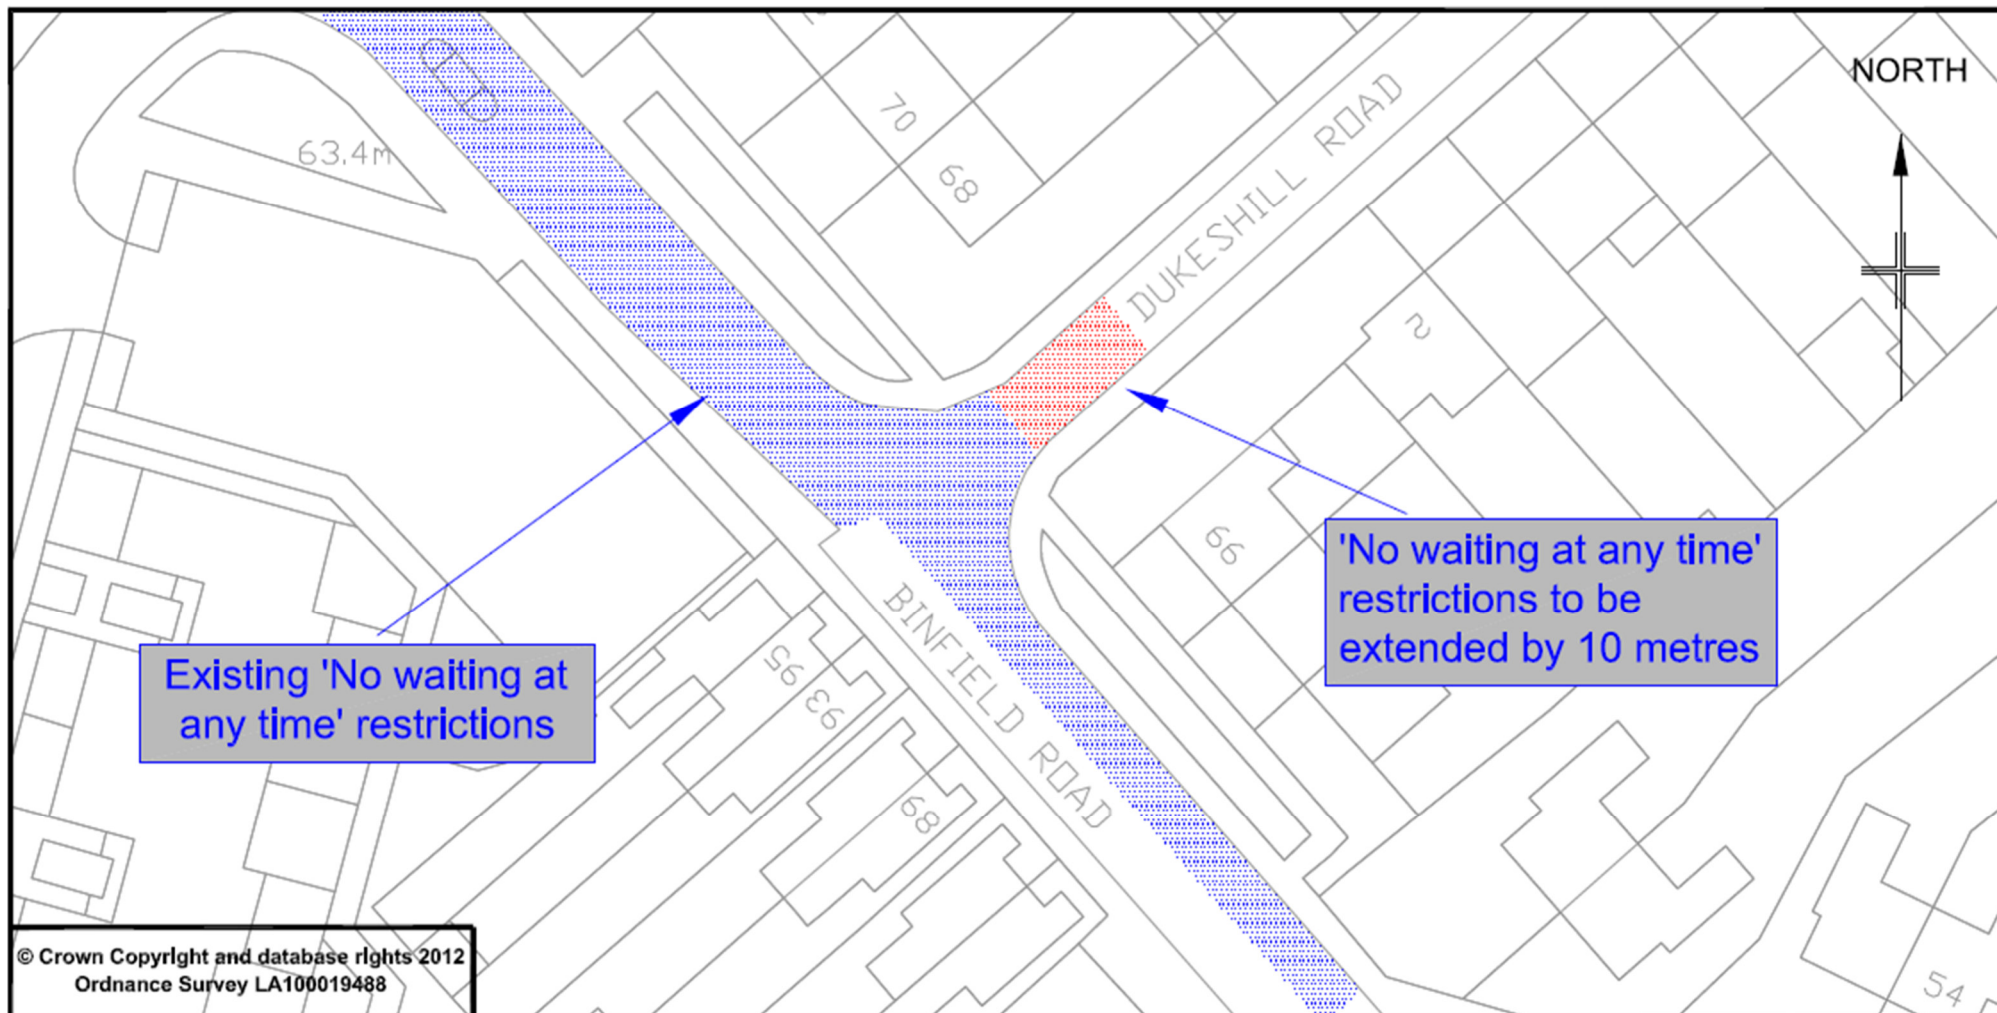

© Crown Copyright and database rights 2012
Ordnance Survey LA100019488



**Bracknell
Forest
Council**

PLACE, PLANNING & REGENERATION
Transport Engineering Group

Notes

Project title

On street parking Order 2020

Drawing title

Dukeshill Road - 'No waiting at any time'
extension

Prepared by

LC

Checked by

AT

Scale

1:500

Date

Aug 2020


Project No.

Drawing Number

5265/009

Amend Letter

J – DONCASTLE ROAD, BRACKNELL

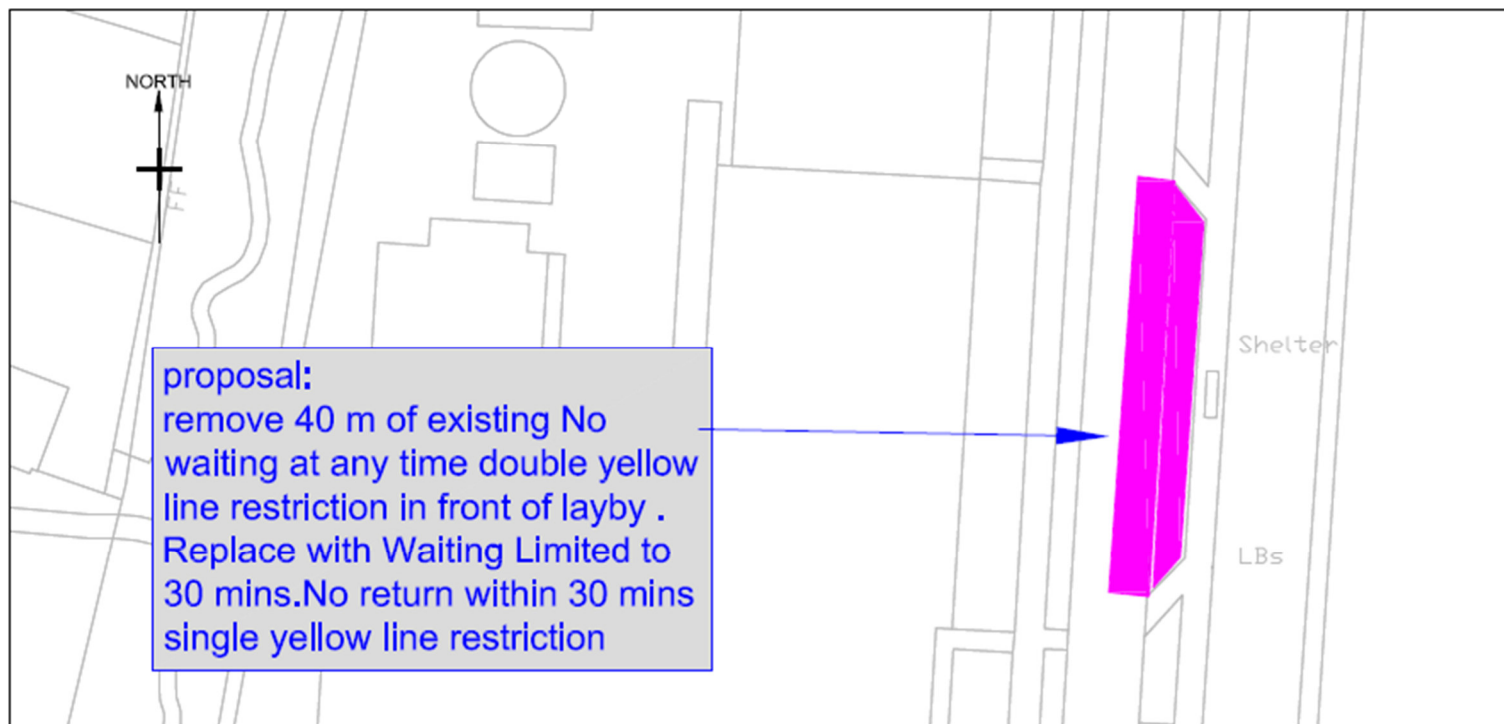

Layout Plan
Scale = 1:500



Location Plan
Scale = 1:1250

Notes:

© Crown Copyright and database rights 2019
Ordnance Survey LA100019488

Amendment	Date	Initials



PLACE, PLANNING & REGENERATION
Transport Engineering Group

Project title

On street parking Order 2020

Drawing title

Doncastle Road - Limited waiting
restriction proposals

Prepared by	DH	Checked by	LC
Scale	As Shown (A3)	Date	October 2020
Project Number	Drawing Number	Amend Letter	Print Suffix
	5265/010		