


ANNEX A – ADVERTISED PROPOSAL PLANS

A – NUTHURST

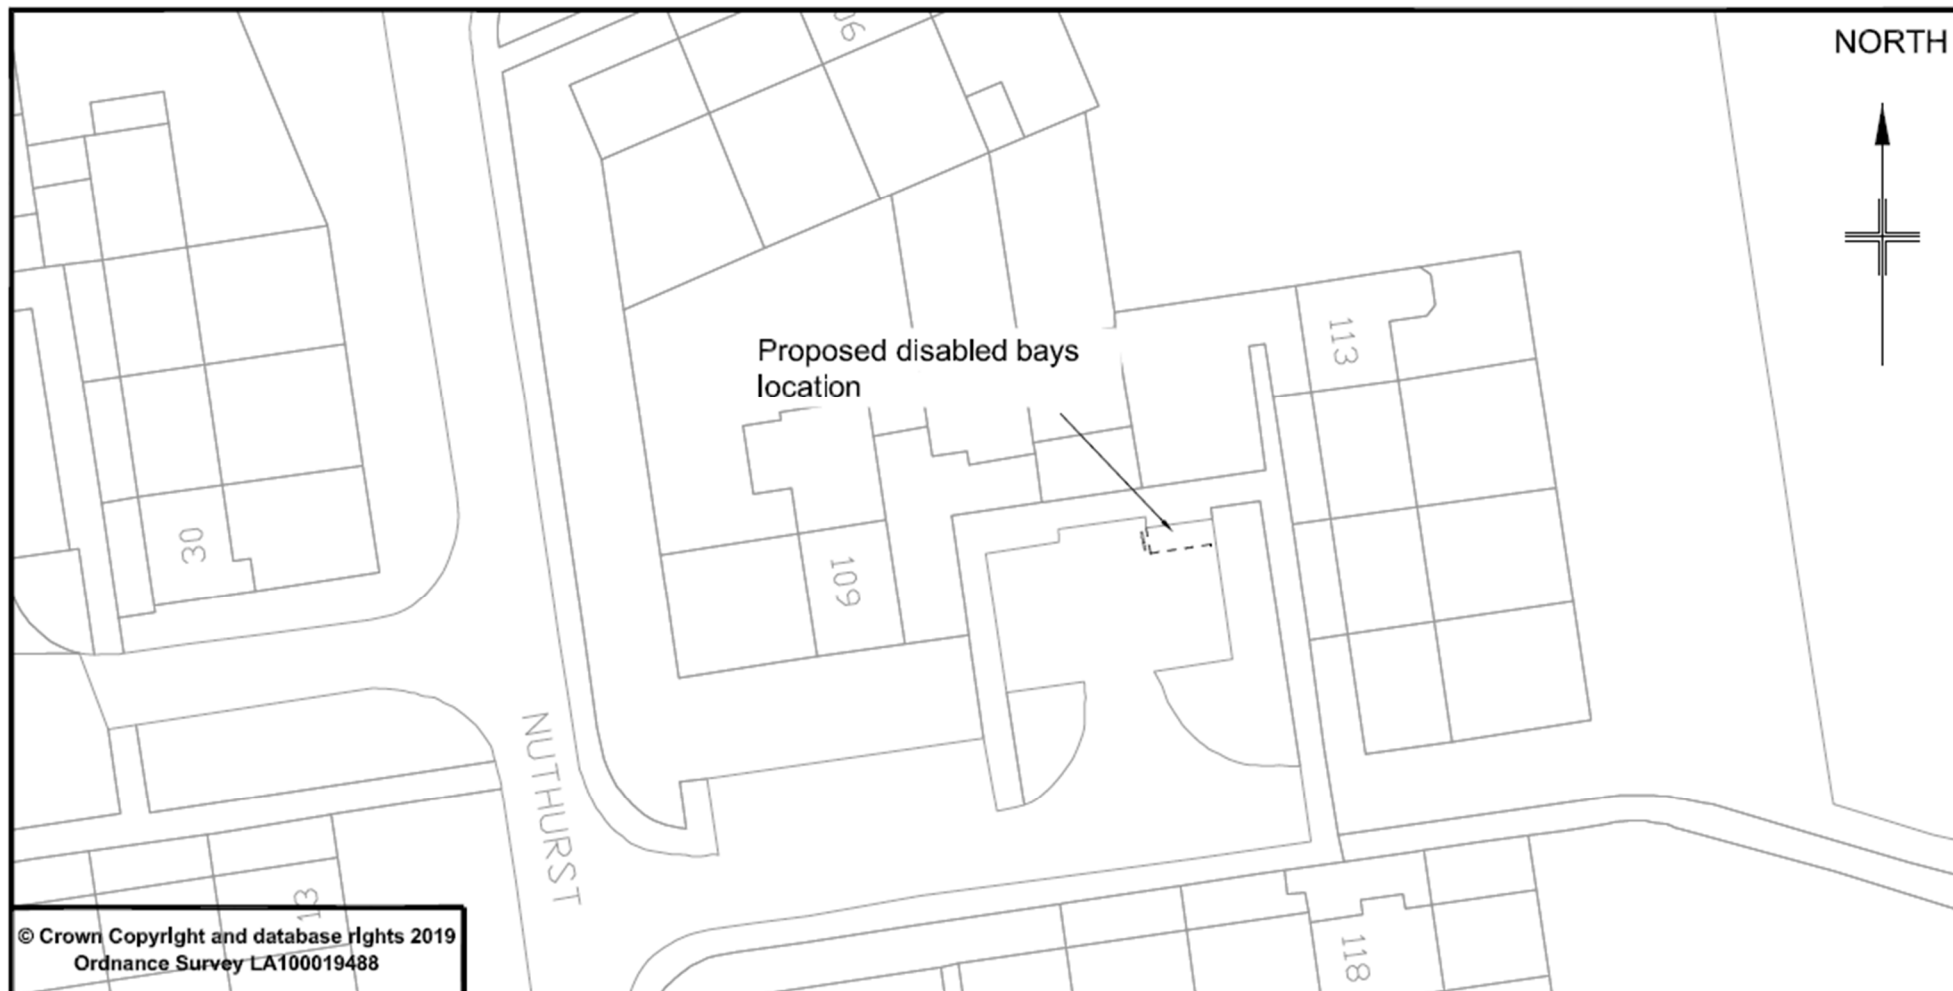

© Crown Copyright and database rights 2019
Ordnance Survey LA100019488



**Bracknell
Forest
Council**

PLACE, PLANNING & REGENERATION
Transport Engineering Group

Notes:

Project title

Disabled Parking Bay Order 2020

Drawing title

Nuthurst - Disabled bay installation

Prepared by

LAC

Checked by

AT

Scale

1:500 @ A4

Date

Oct 2020


Project No.

Drawing Number

5266/001

Amend Letter

B – VANDYKE

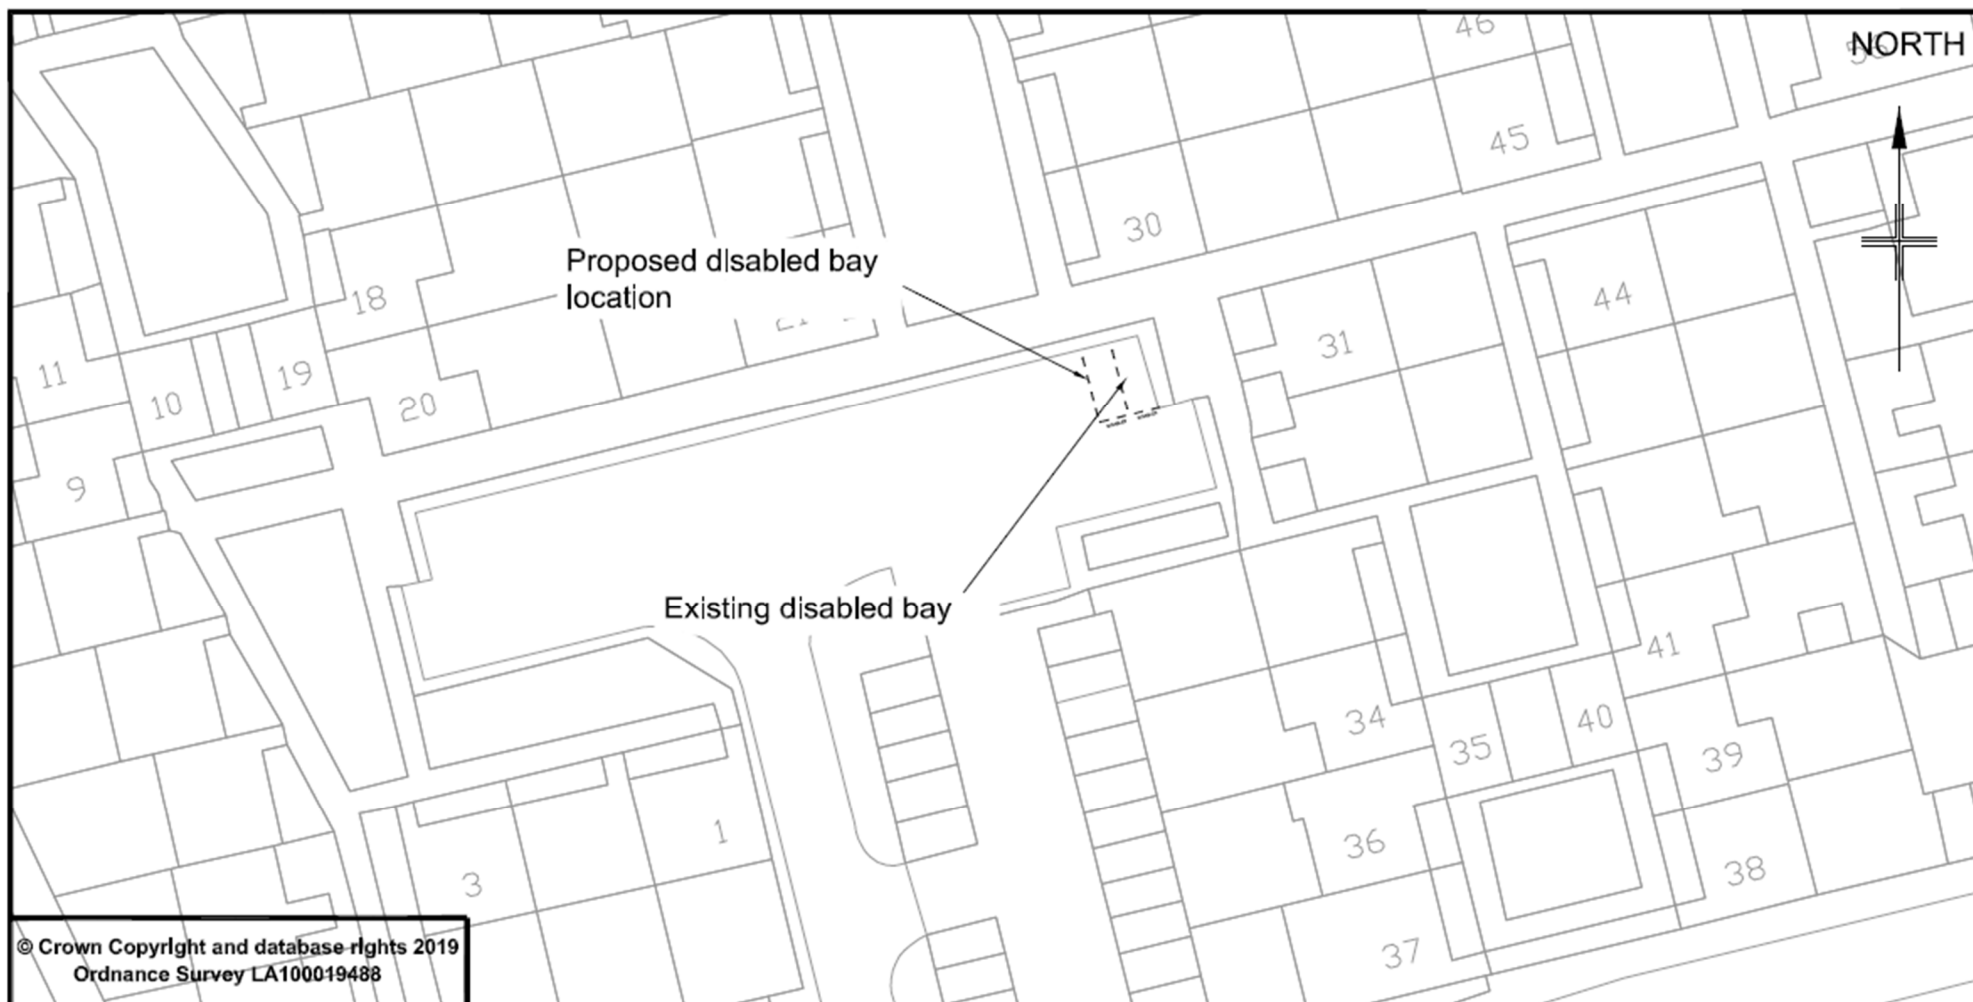

© Crown Copyright and database rights 2019
Ordnance Survey LA100019488



**Bracknell
Forest
Council**

PLACE, PLANNING & REGENERATION
Transport Engineering Group

Notes:

Project title

Disabled Parking Bay Order 2020

Drawing title

Vandyke - Disabled bays installation

Prepared by

LAC

Checked by

AT

Scale

1:500 @ A4

Date

Oct 2020


Project No.

Drawing Number

5266/002

Amend Letter

C – KIMBERLEY

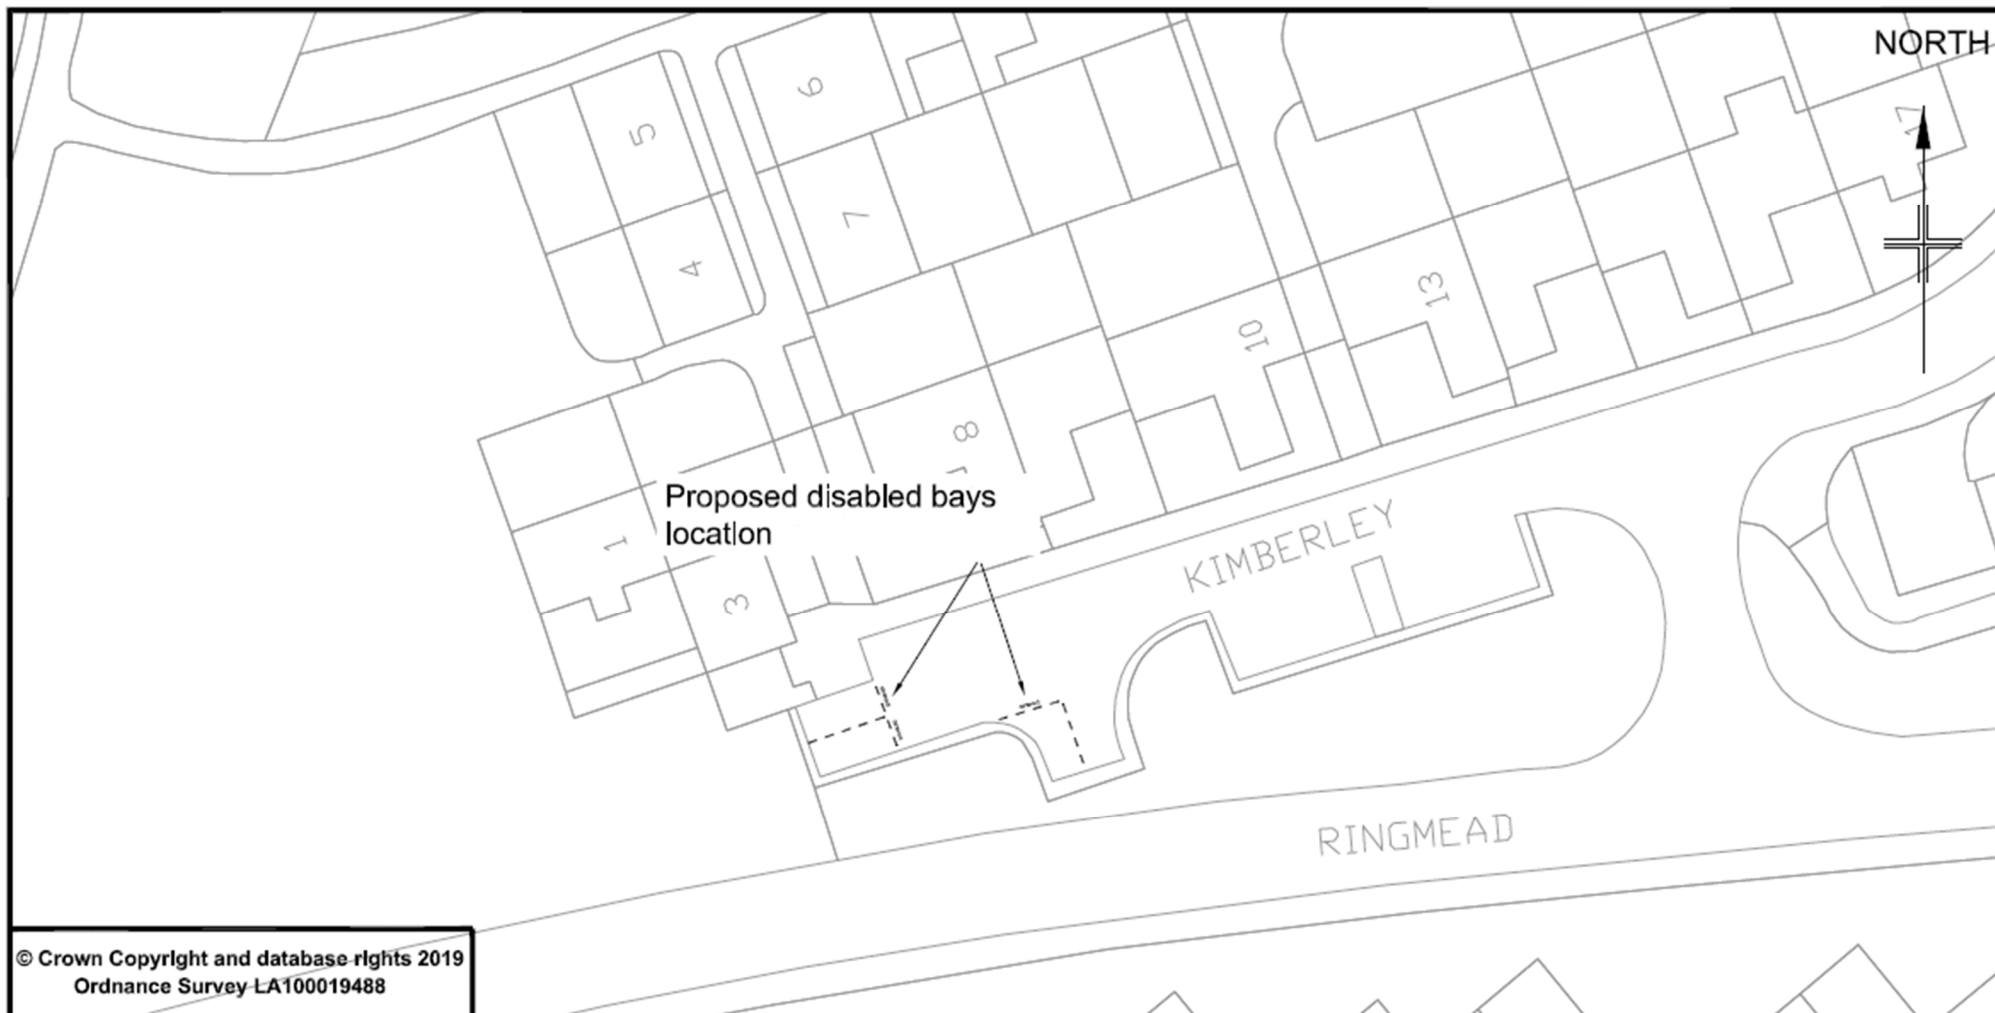

© Crown Copyright and database rights 2019
Ordnance Survey LA100019488



**Bracknell
Forest
Council**

PLACE, PLANNING & REGENERATION
Transport Engineering Group

Notes:

Project title
Disabled Parking Bay Order 2020


Drawing title
Kimberley - Disabled bays installation

Prepared by	LAC	Checked by	LC
-------------	-----	------------	----

Scale	1:500 @ A4	Date	Oct 2020
-------	------------	------	----------

Project No.	Drawing Number 5266/003	Amend Letter B
-------------	----------------------------	-------------------

D – LYDNEY

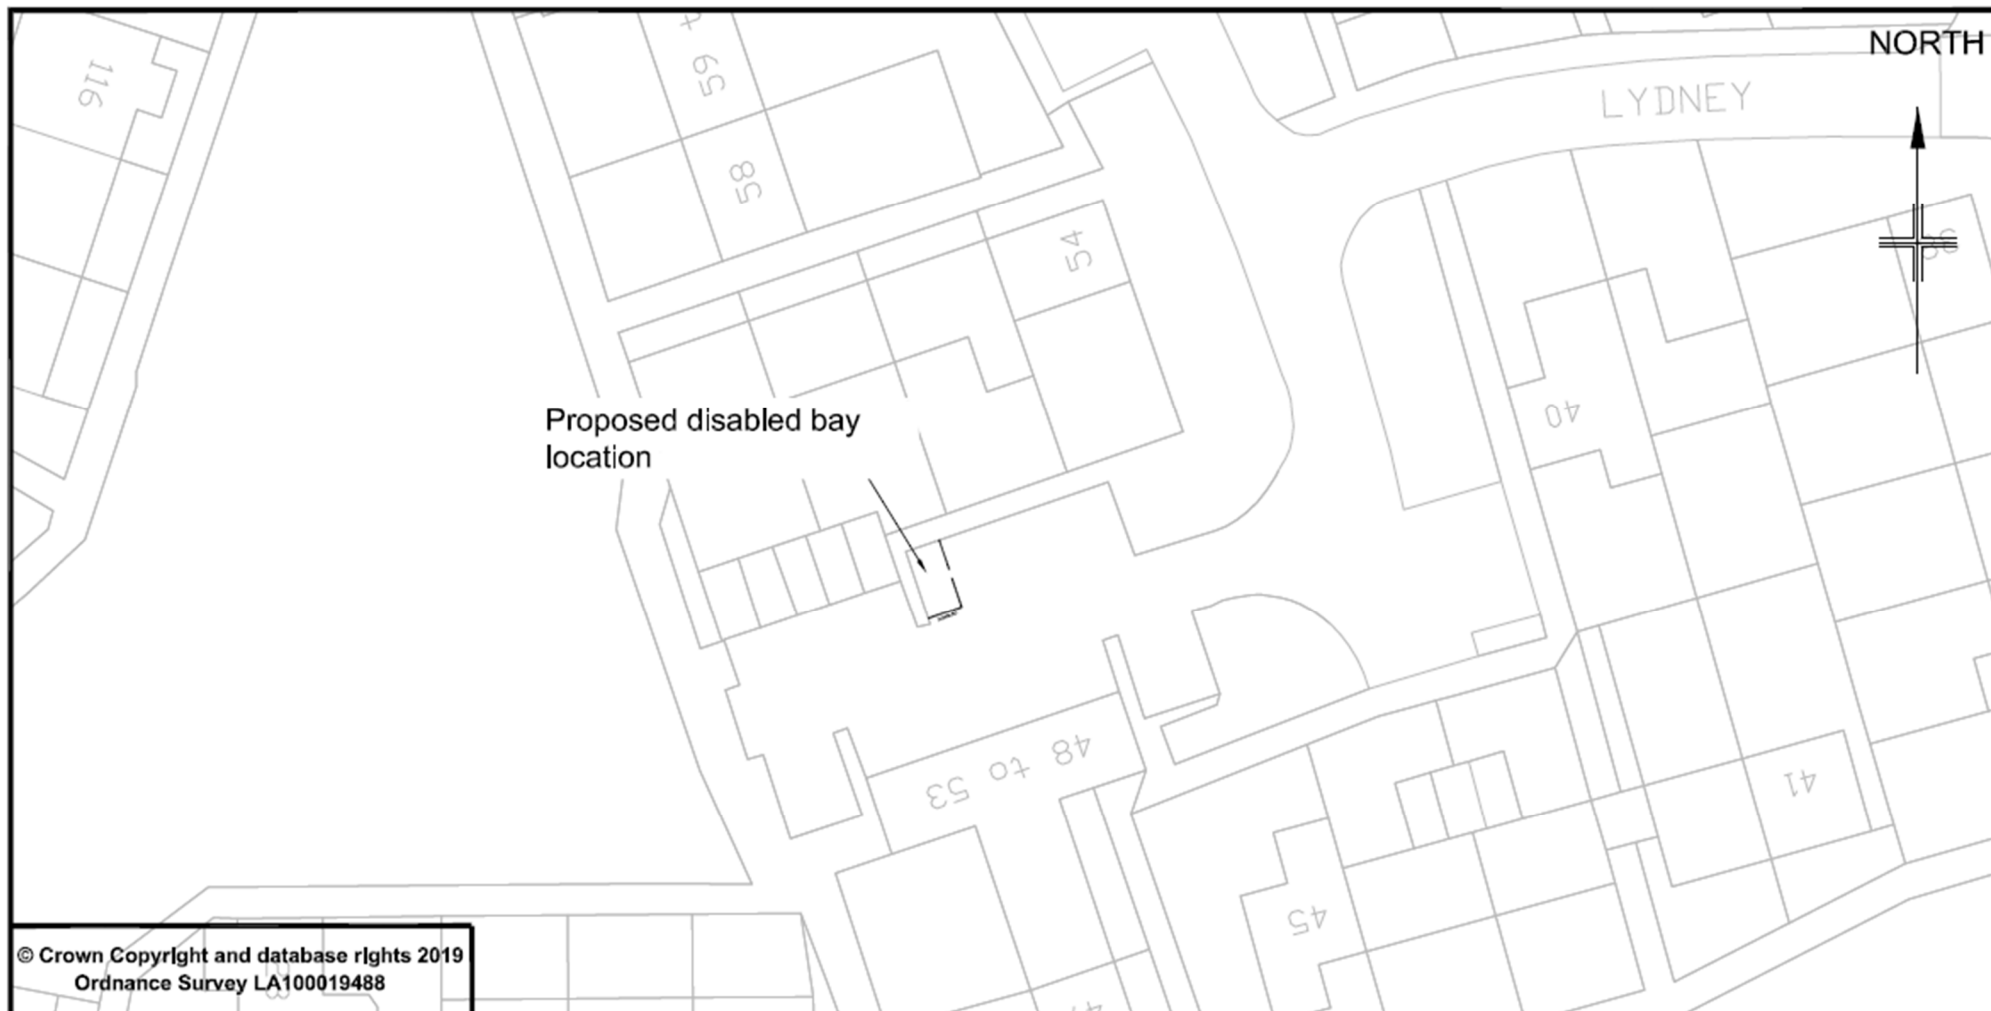

© Crown Copyright and database rights 2019
Ordnance Survey LA100019488



**Bracknell
Forest
Council**

PLACE, PLANNING & REGENERATION
Transport Engineering Group

Notes:

Project title

Disabled parking bay Order 2020

Drawing title

Lydney - Disabled bay installation

Prepared by

GW

Checked by

LC

Scale

1:500 @ A4

Date

Oct 2020


Project No.

Drawing Number

5266/004

Amend Letter

E – LIMERICK CLOSE

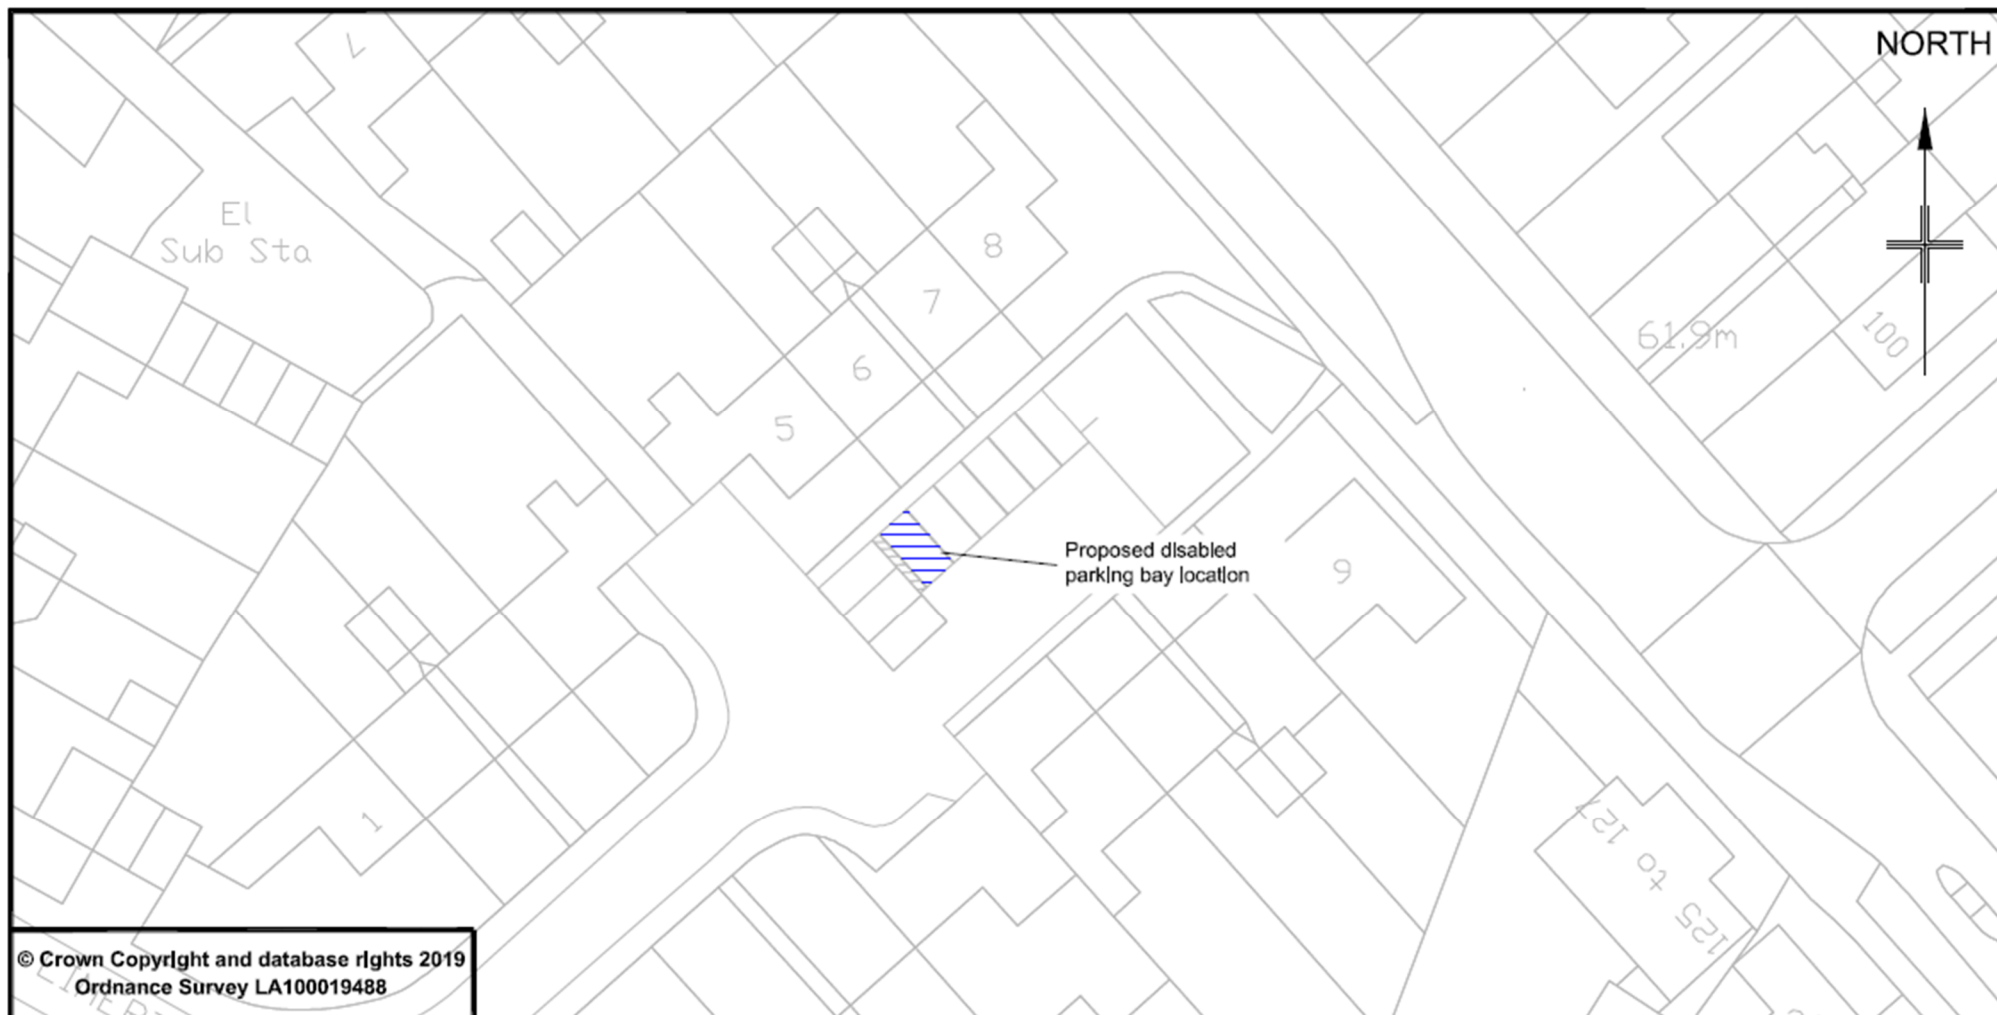

© Crown Copyright and database rights 2019
Ordnance Survey LA100019488



PLACE, PLANNING & REGENERATION
Transport Engineering Group

Notes:

Project title
Disabled Parking Bay Order 2020


Drawing title
Limerick Close - Disabled bay installation

Prepared by **GW** Checked by **LC**

Scale **1:500 @ A4** Date **Oct 2020**

Project No.	Drawing Number 5266/005	Amend Letter B
-------------	-----------------------------------	--------------------------

F – INGLETON

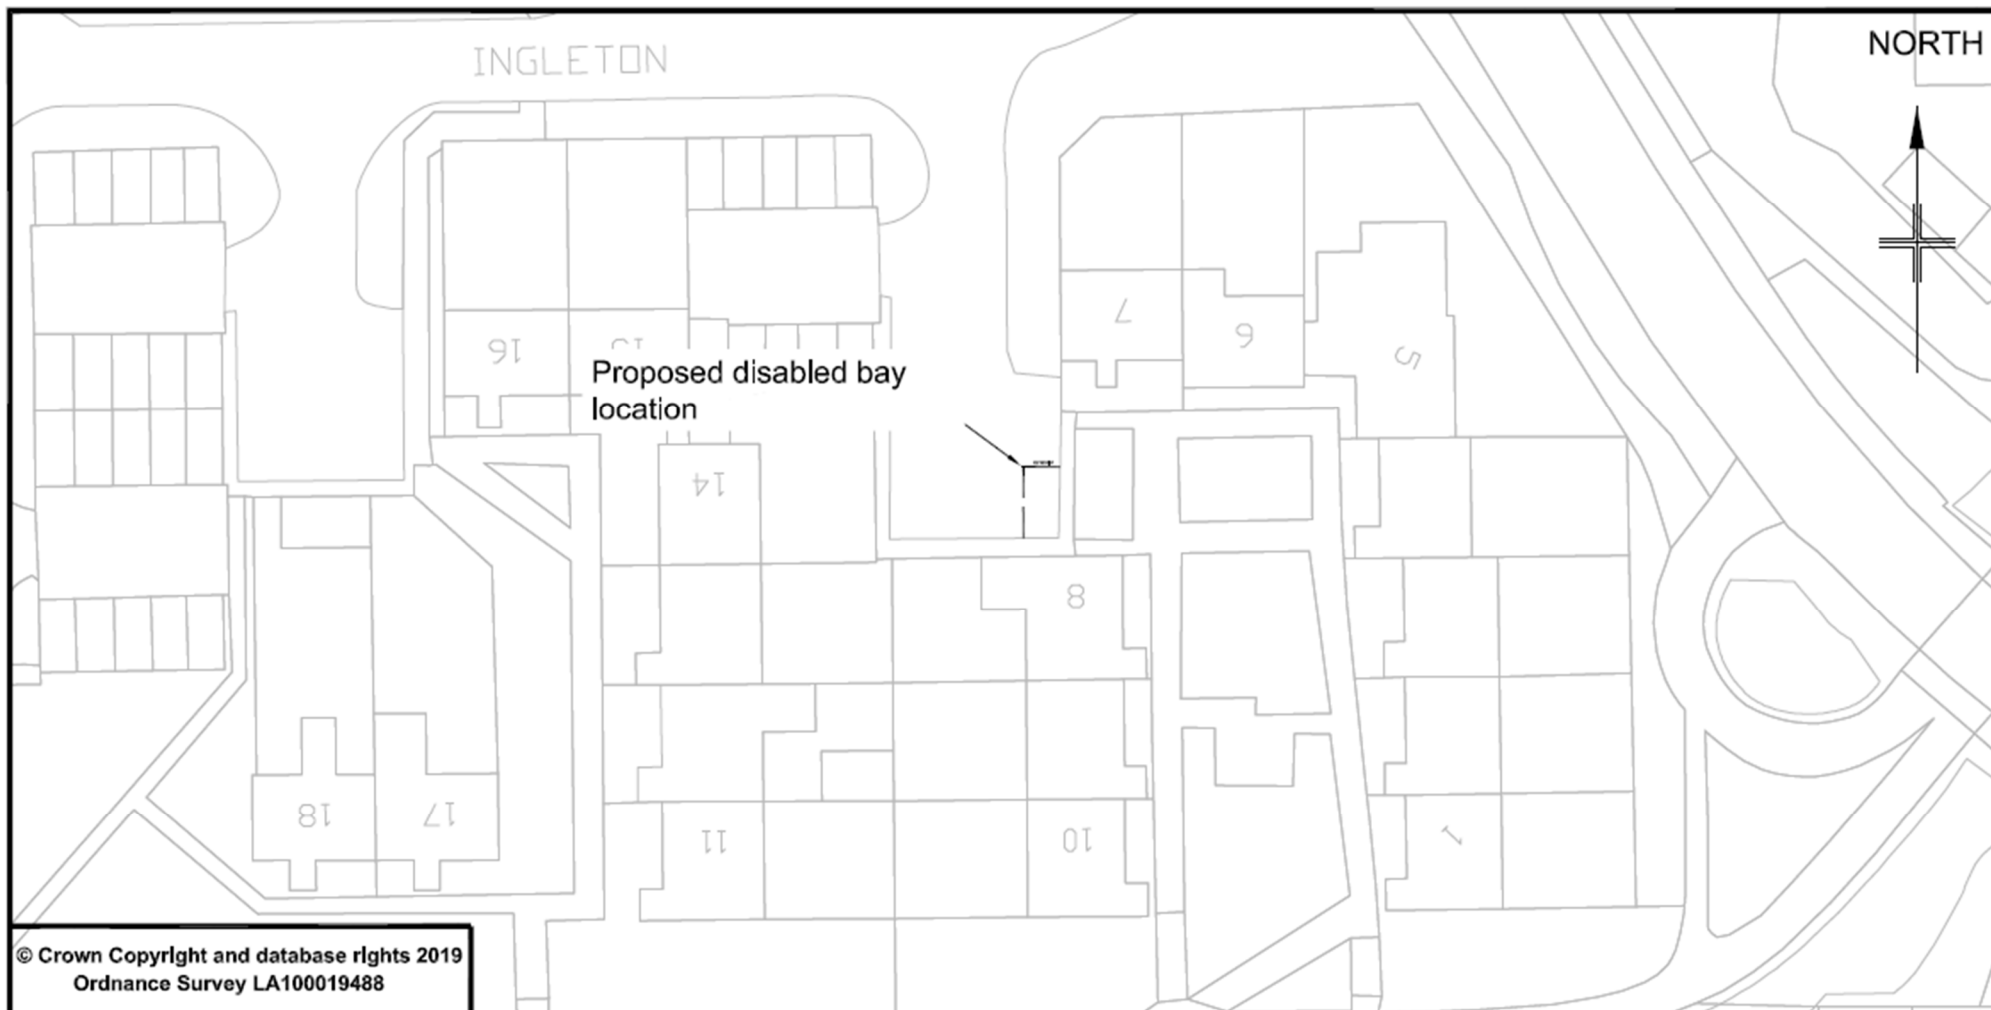

© Crown Copyright and database rights 2019
Ordnance Survey LA100019488



PLACE, PLANNING & REGENERATION
Transport Engineering Group

Notes:

Project title
Disabled Parking Bay Order 2020


Drawing title
Ingleton - Disabled bay installation

Prepared by GW Checked by LC

Scale 1:500 @ A4 Date Sep 2020

Project No.	Drawing Number 5266/006	Amend Letter
-------------	----------------------------	--------------

G – DRUMMOND CLOSE

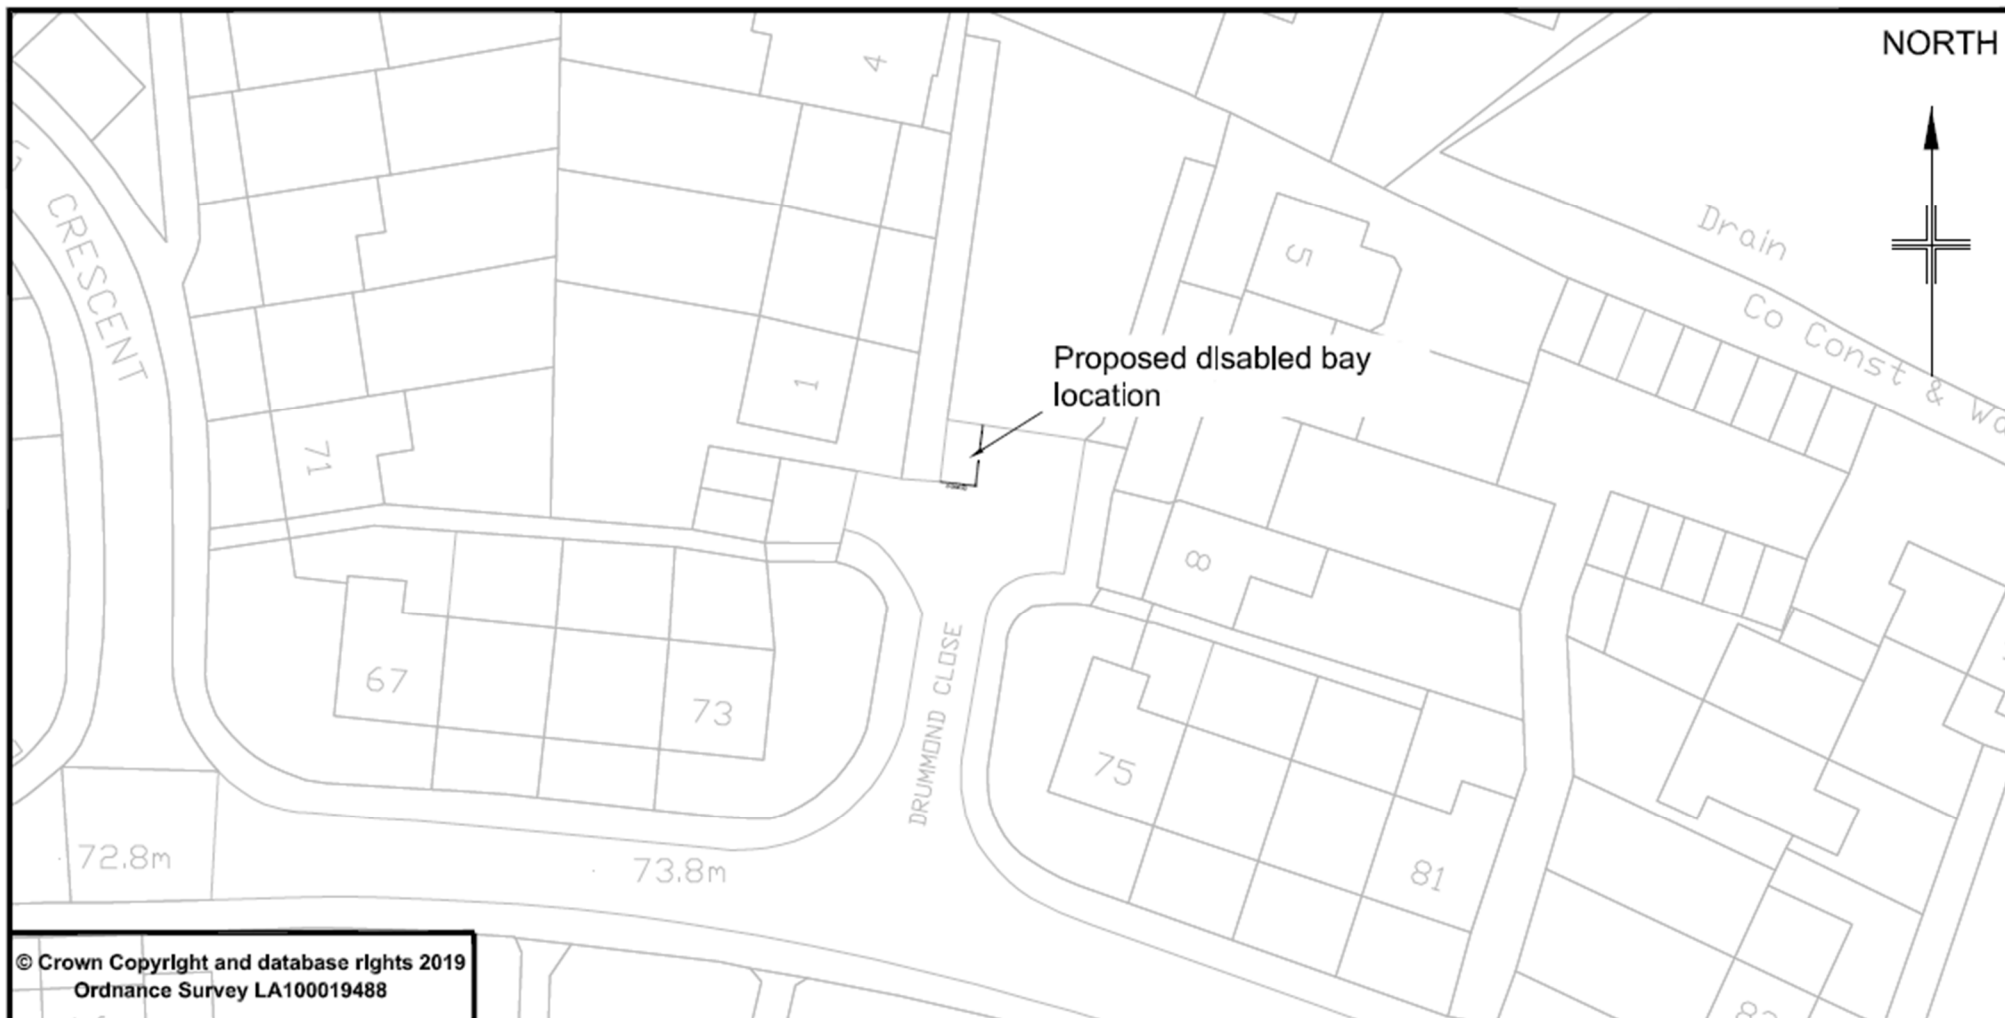

© Crown Copyright and database rights 2019
Ordnance Survey LA100019488



PLACE, PLANNING & REGENERATION
Transport Engineering Group

Notes:

Project title

Disabled Parking Bay Order 2020

Drawing title

Drummond Close - Disabled bay installation

Prepared by

GW

Checked by

LC

Scale

1:500 @ A4

Date

Sep 2020

Project No.

Drawing Number

5266/007

Amend Letter

H – ULLSWATER



© Crown Copyright and database rights 2019
Ordnance Survey LA100019488



**Bracknell
Forest
Council**

PLACE, PLANNING & REGENERATION
Transport Engineering Group

Notes:

Project title

Disabled Parking Bay Order 2020

Drawing title

Ullswater - Disabled bay installation

Prepared by

GW

Checked by

LC

Scale

1:500 @ A4

Date

Sep 2020


Project No.

Drawing Number

5266/008

Amend Letter

A

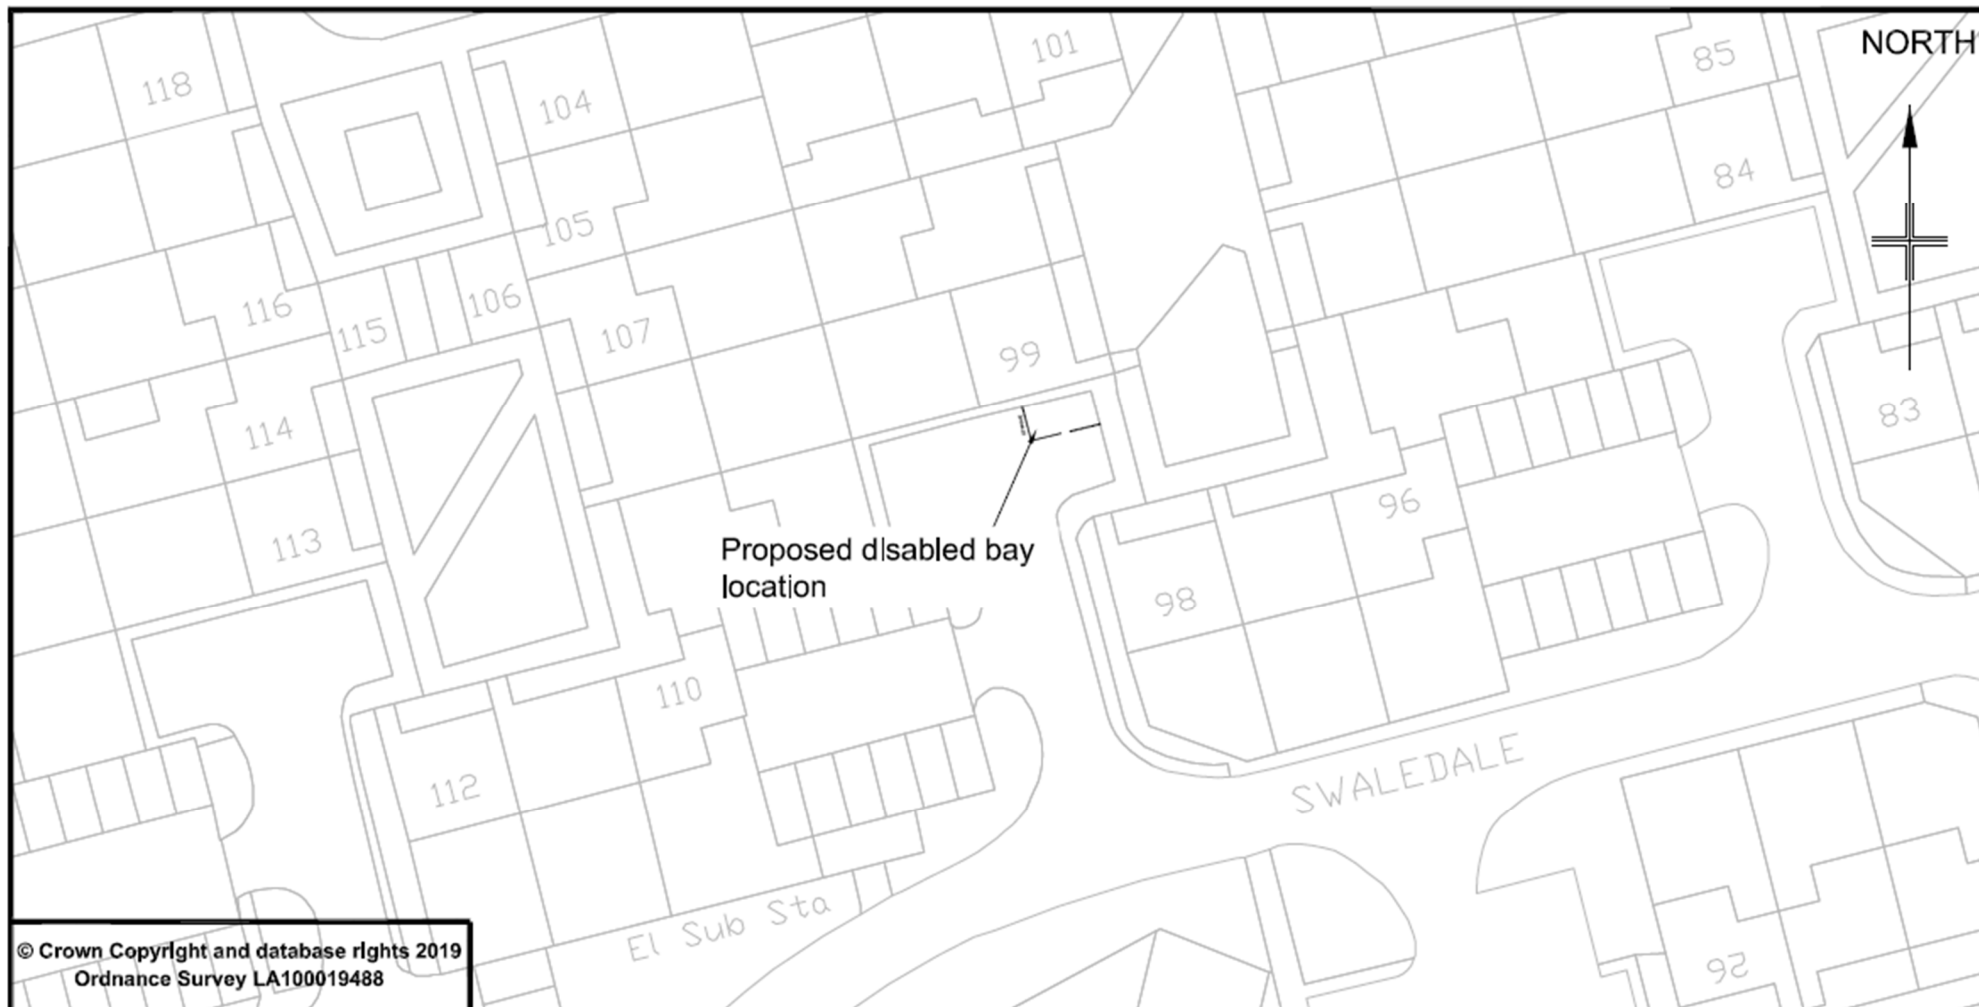

© Crown Copyright and database rights 2019
Ordnance Survey LA100019488



PLACE, PLANNING & REGENERATION
Transport Engineering Group

Notes:

Project title

Disabled Parking Bay Order 2020

Drawing title

Swaledale - Disabled bay installation

Prepared by

GW

Checked by

LC

Scale

1:500 @ A4

Date

Sep 2020


Project No.

Drawing Number

5266/009

Amend Letter

J – WELBECK

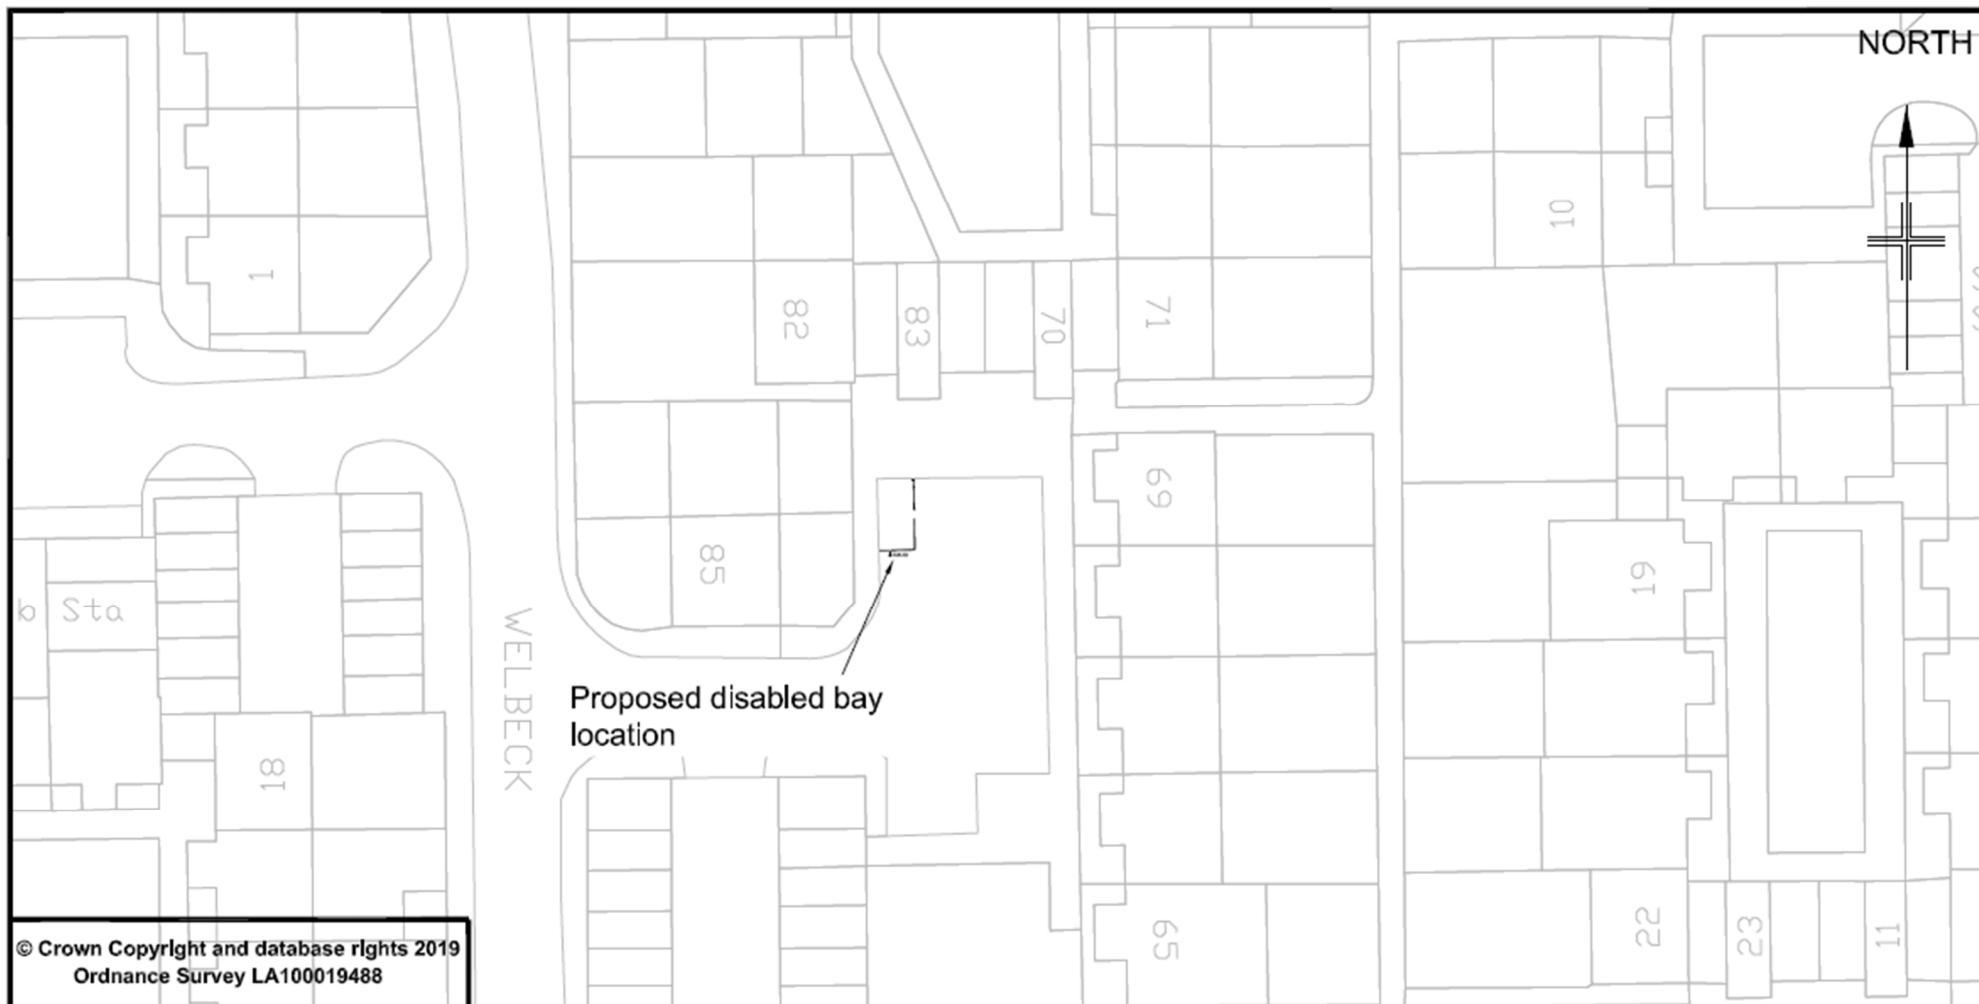

© Crown Copyright and database rights 2019
Ordnance Survey LA100019488



PLACE, PLANNING & REGENERATION
Transport Engineering Group

Notes:

Project title

Disabled Parking Bay Order 2020

Drawing title

Welbeck - Disabled bay installation

Prepared by

GW

Checked by

LC

Scale

1:500 @ A4

Date

Sep 2020

Project No.


Drawing Number

5266/010

Amend Letter

A

K- GARSWOOD

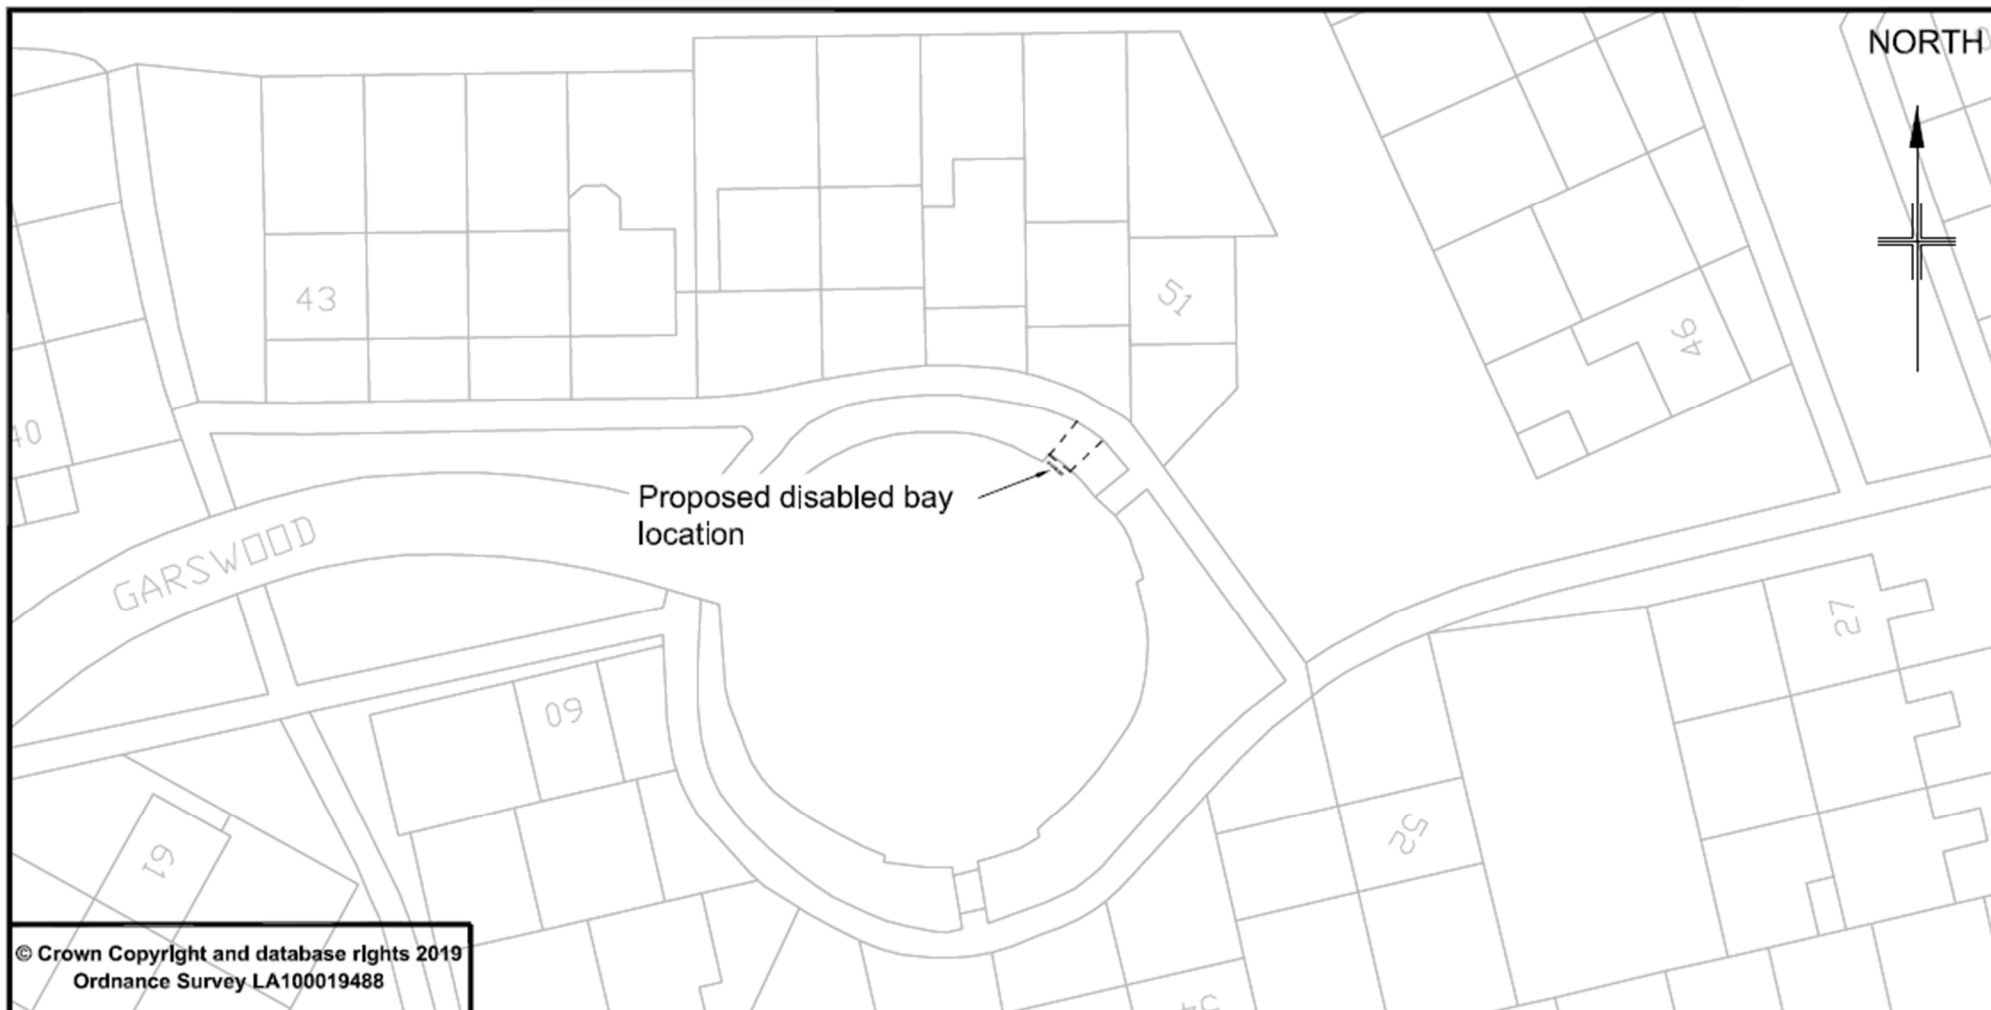

© Crown Copyright and database rights 2019
Ordnance Survey LA100019488



PLACE, PLANNING & REGENERATION
Transport Engineering Group

Notes:

Project title

Disabled Parking Bay Order 2020

Drawing title

Garswood - Disabled bay installation

Prepared by

GW

Checked by

LC

Scale

1:500 @ A4

Date

Sep 2020

Project No.


Drawing Number

5266/011

Amend Letter

A

L – AGAR CRESCENT

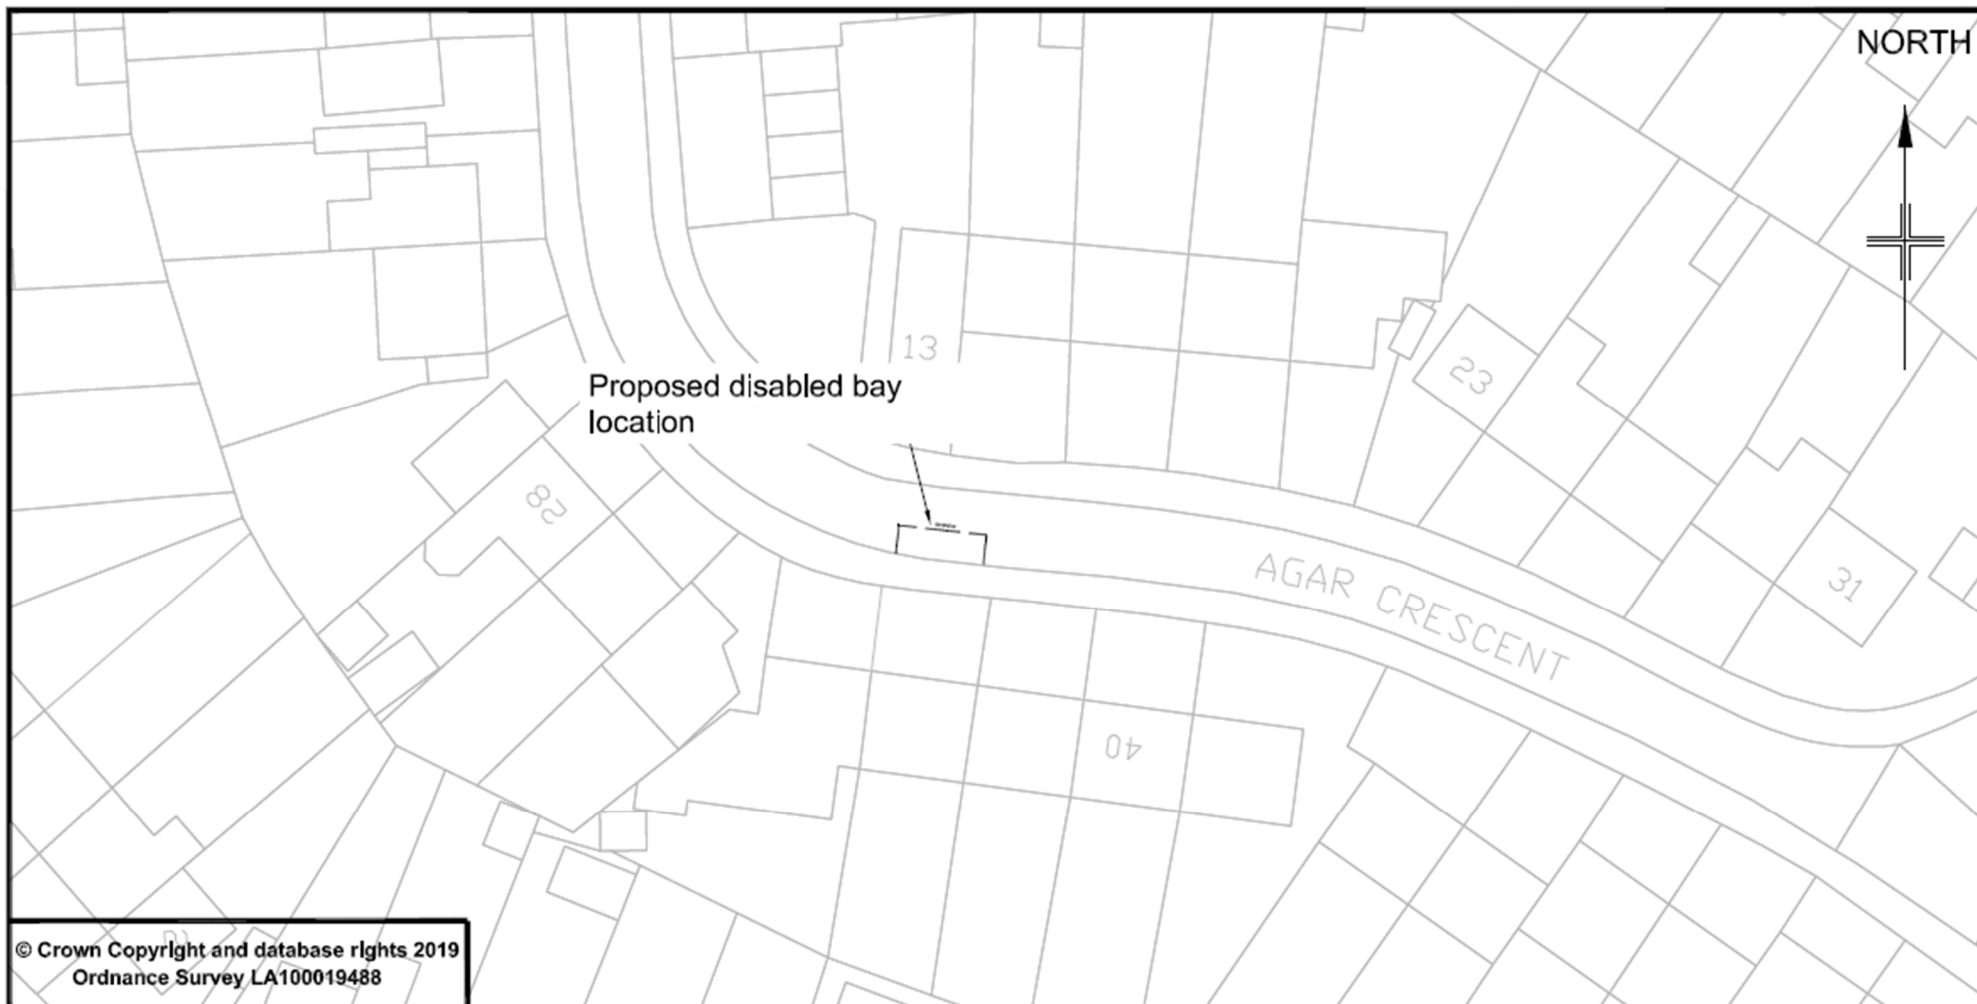

© Crown Copyright and database rights 2019
Ordnance Survey LA100019488



PLACE, PLANNING & REGENERATION
Transport Engineering Group

Notes:

Project title

Disabled Parking Bay Order 2020

Drawing title

Agar Crescent - Disabled bay installation

Prepared by

GW

Checked by

LC

Scale

1:500 @ A4

Date


Oct 2020

Project No.

Drawing Number
5266/012

Amend Letter
A

M – SOUTH LYNN CRESCENT

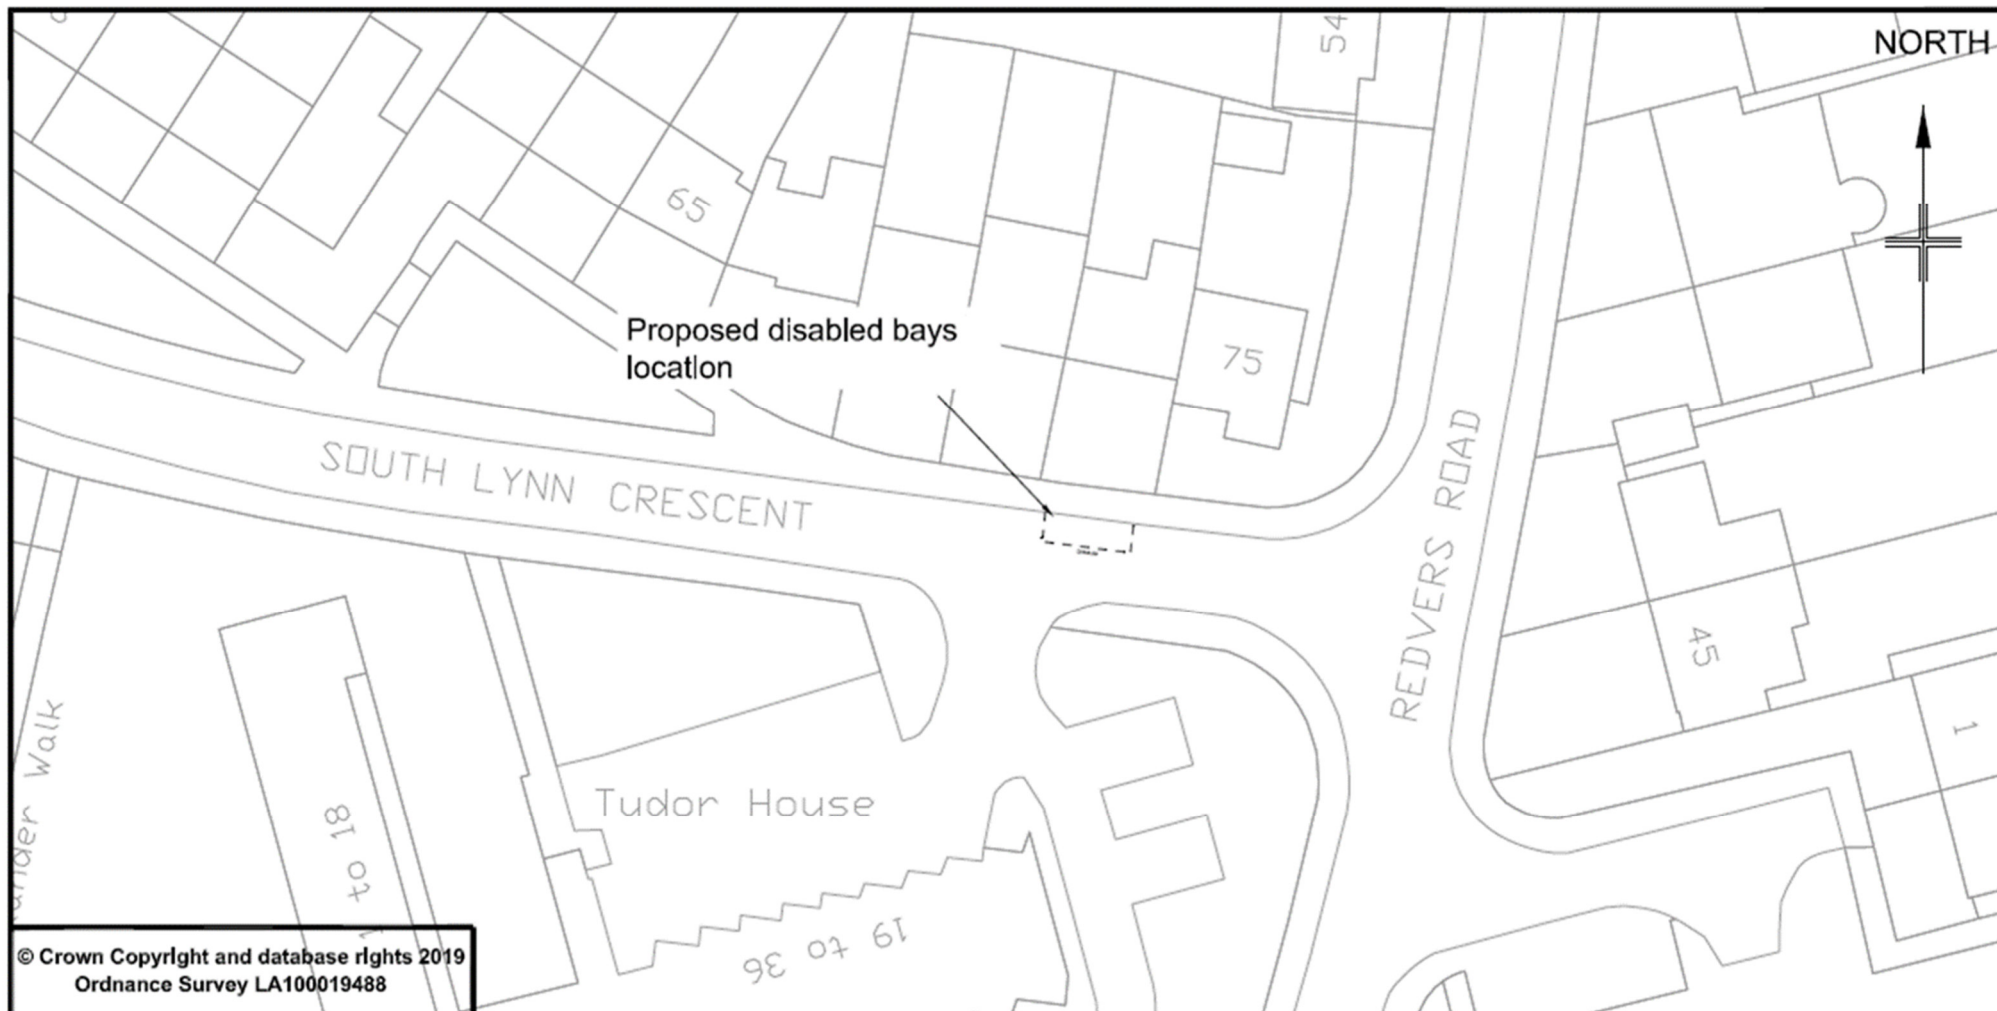

© Crown Copyright and database rights 2019
Ordnance Survey LA100019488



PLACE, PLANNING & REGENERATION
Transport Engineering Group

Notes:

Project title
Disabled Parking Bay Order 2020


Drawing title
South Lynn Crescent - Disabled bay Installation

Prepared by **LAC** Checked by **AT**

Scale **1:500 @ A4** Date **Oct 2020**

Project No.	Drawing Number 5266/013	Amend Letter
-------------	-----------------------------------	--------------

N – HILLBERRY

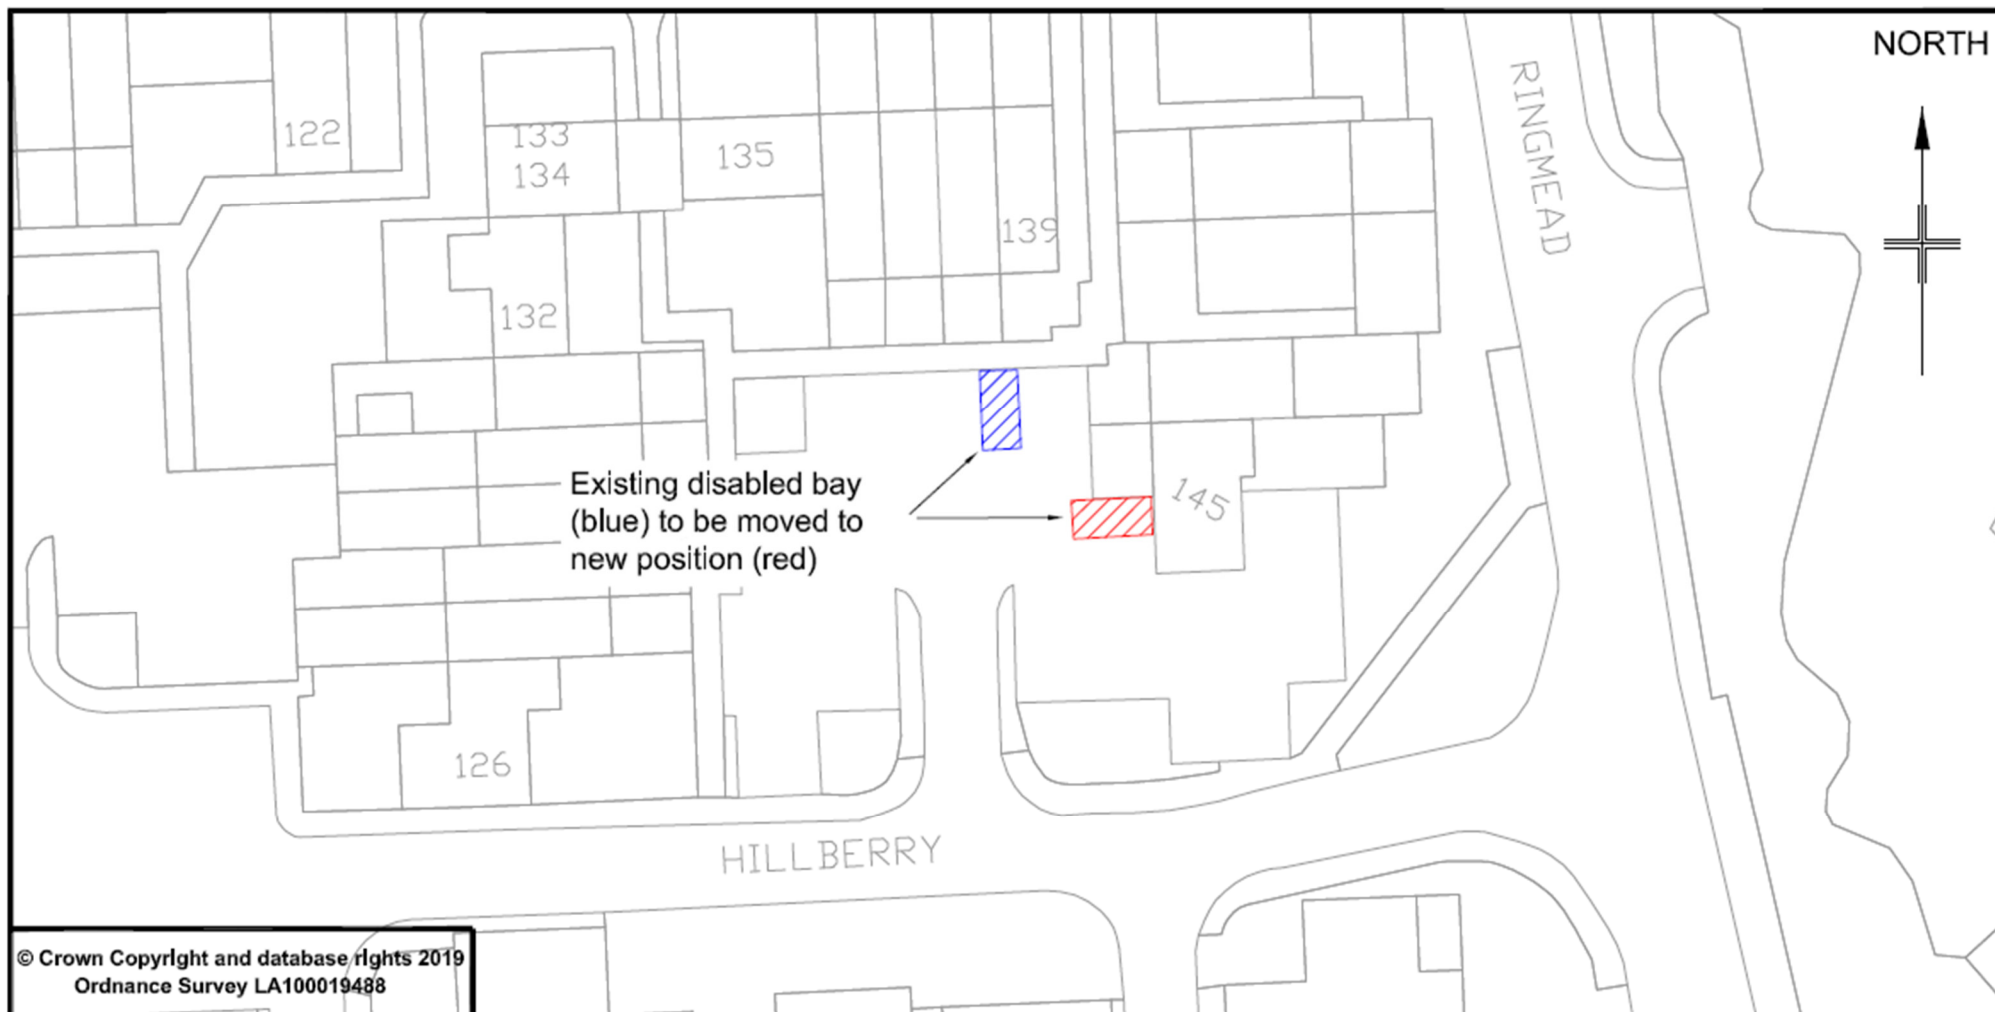

© Crown Copyright and database rights 2019
Ordnance Survey LA100019488



PLACE, PLANNING & REGENERATION
Transport Engineering Group

Notes:

Project title
Disabled Parking Bay Order 2020

Drawing title
Hillberry - Disabled bay re-positioning

Prepared by LAC Checked by AT

Scale 1:500 @ A4 Date Oct 2020

Project No.	Drawing Number 5266/014	Amend Letter A
-------------	----------------------------	-------------------