


ANNEX A – ADVERTISED PROPOSAL PLANS

BOWYERS LANE – 30MPH SPEED LIMIT PROPOSAL

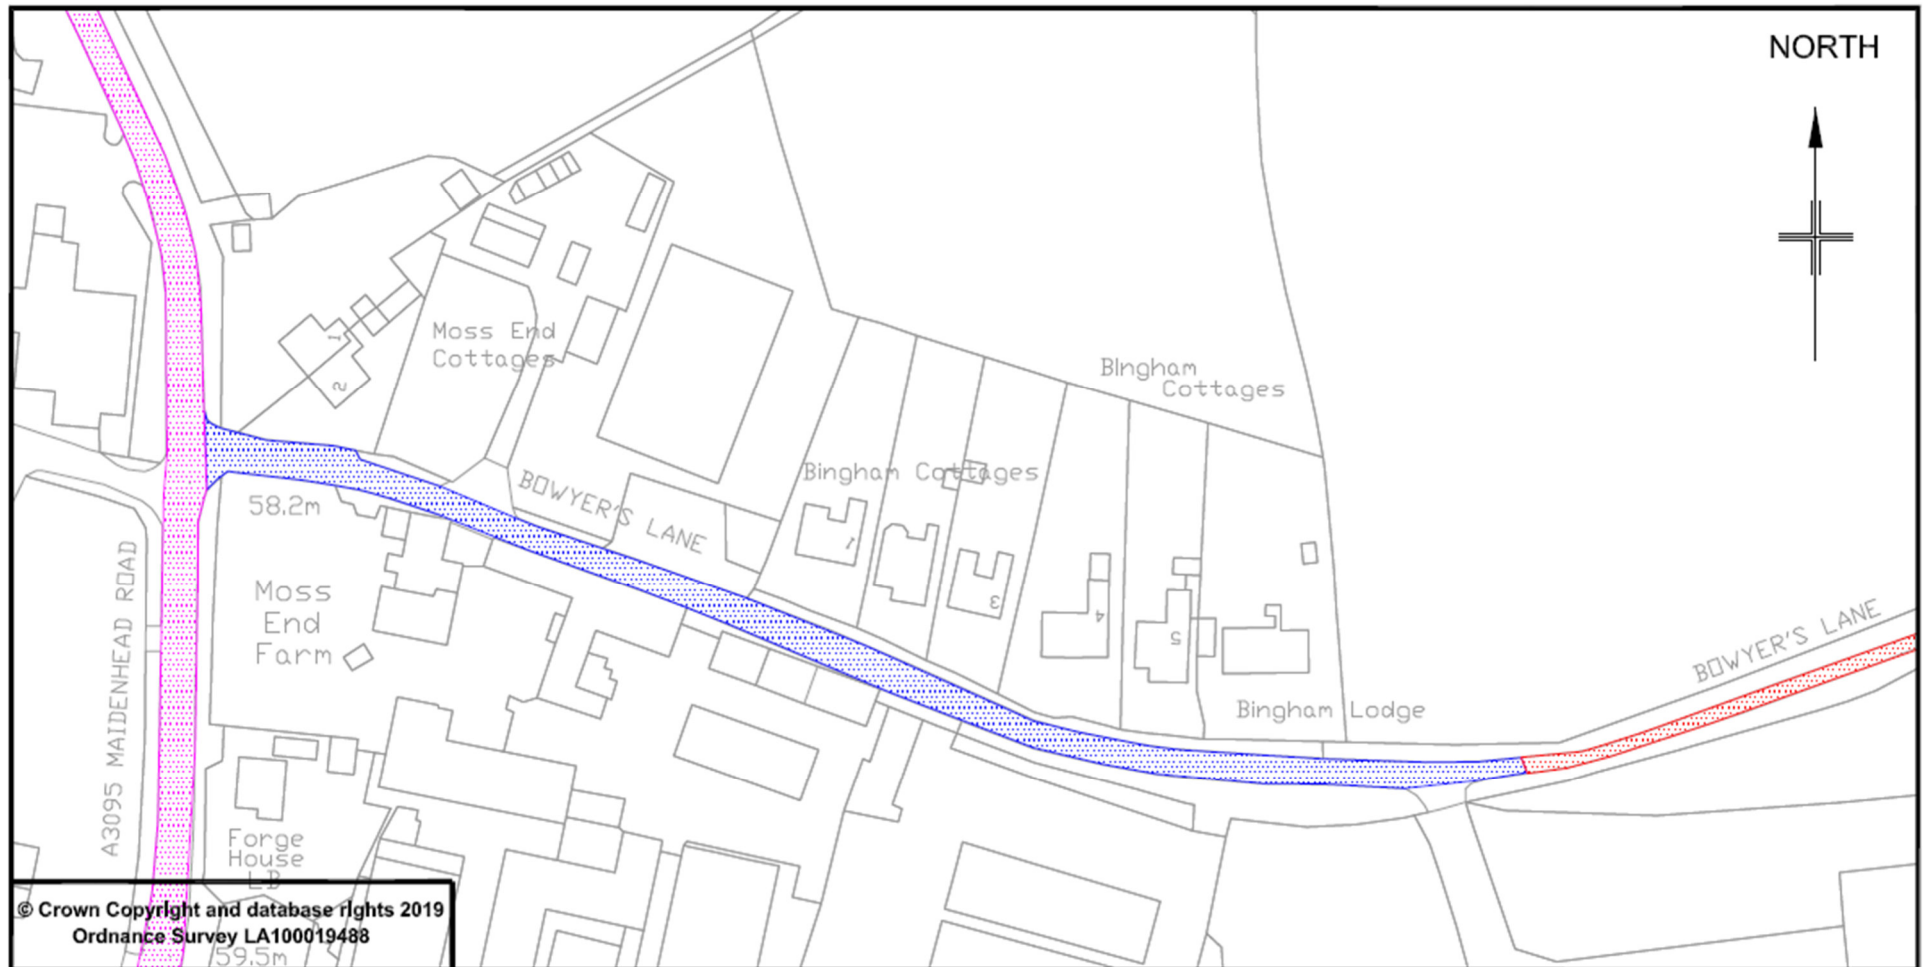




© Crown Copyright and database rights 2019
Ordnance Survey LA100019488



**Bracknell
Forest
Council**

PLACE, PLANNING & REGENERATION
Transport Engineering Group

- Notes:**
-  Proposed 30mph speed limit
 -  Existing 50mph speed limit
 -  Existing National/60mph speed limit

Project title			Bowyers Lane, Warfield		
Drawing title			30mph speed limit proposal		
Prepared by		LAC	Checked by		AMT
Scale		1:1250 (A4)	Date		April 2021
Project No.		Drawing Number		Amend Letter	
		5072/242			