


ANNEX A – MODIFIED PROPOSAL PLANS

A – MERLIN WAY, BRACKNELL

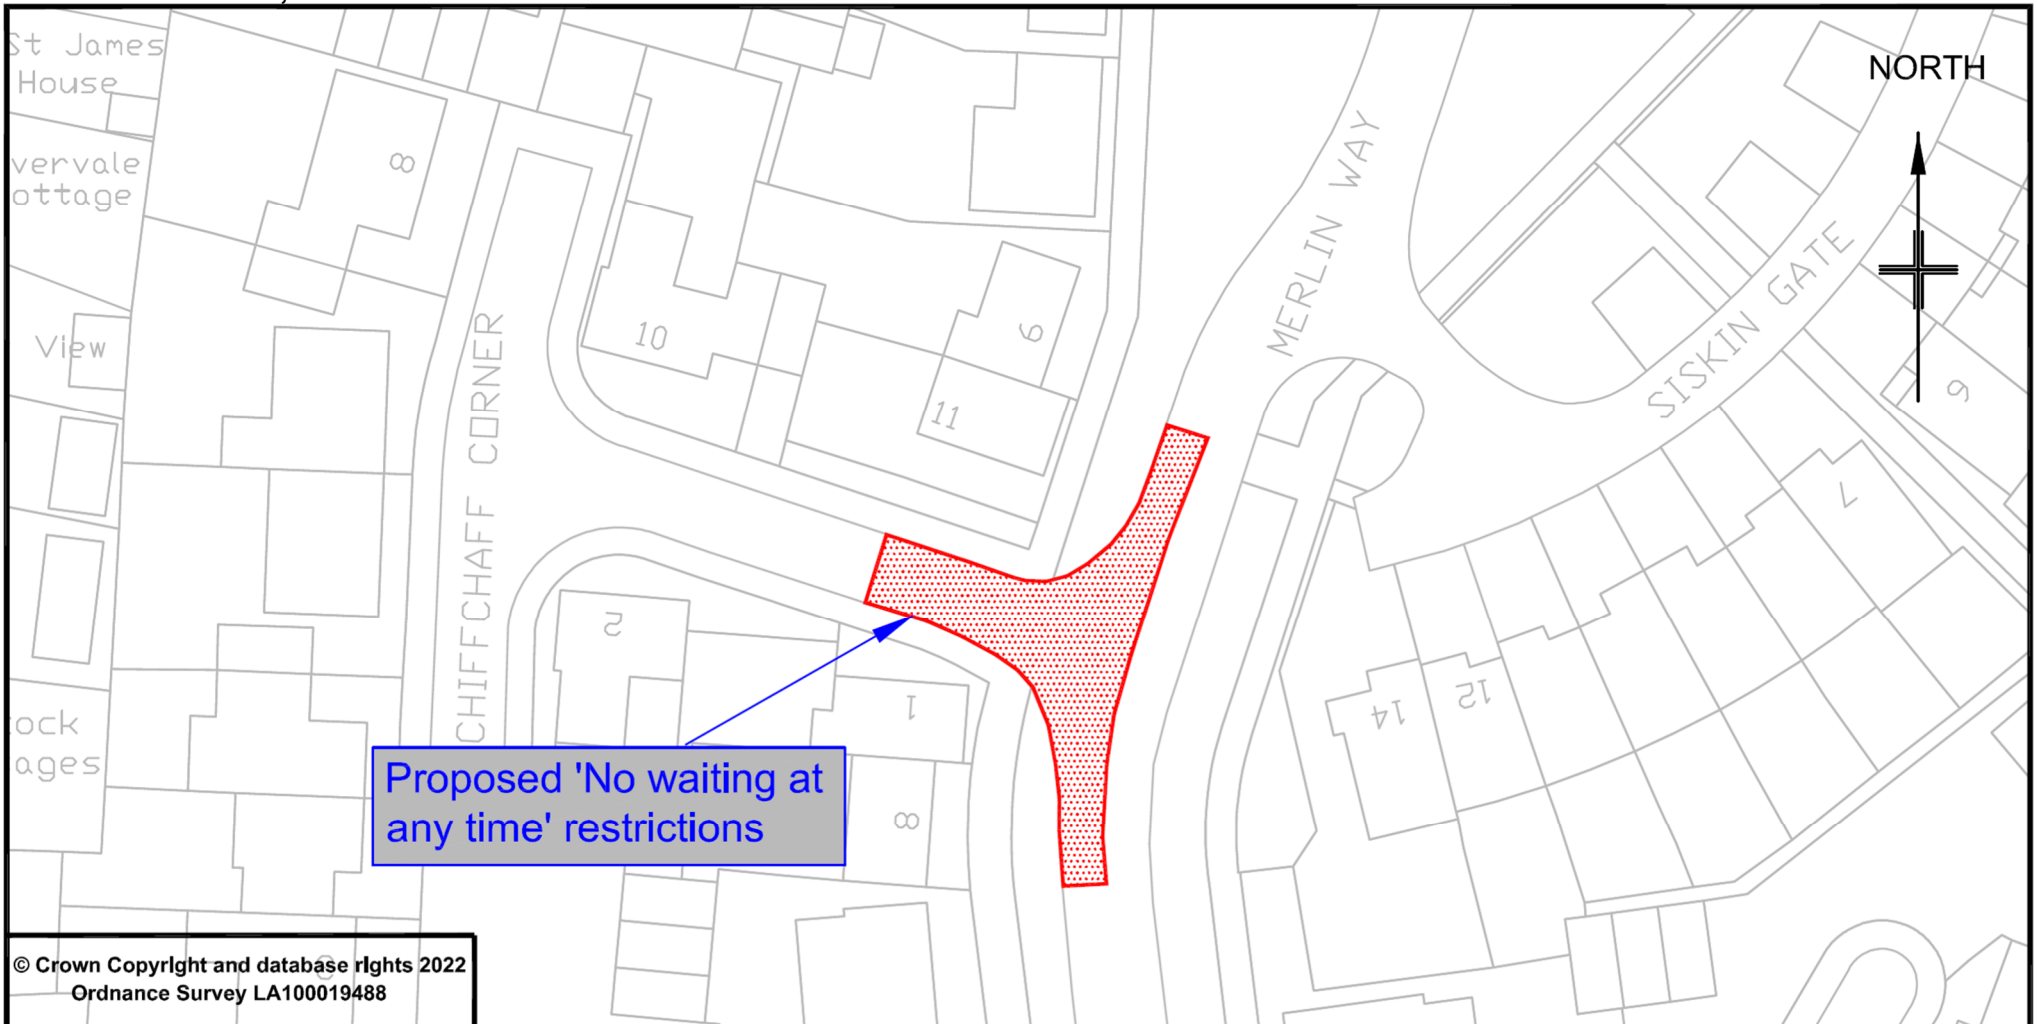

**Bracknell
Forest
Council**

PLACE, PLANNING & REGENERATION
Transport Engineering Group

Notes

Project title On street parking Order 2022		
Drawing title Merlin Way - 'No waiting at any time' proposal		
Prepared by LC	Checked by AT	
Scale 1:500	Date Aug 2022	
Project No.	Drawing Number 5305/003	Amend Letter