


ANNEX A – ADVERTISED PROPOSAL PLANS

A – WAGBULLOCK RISE

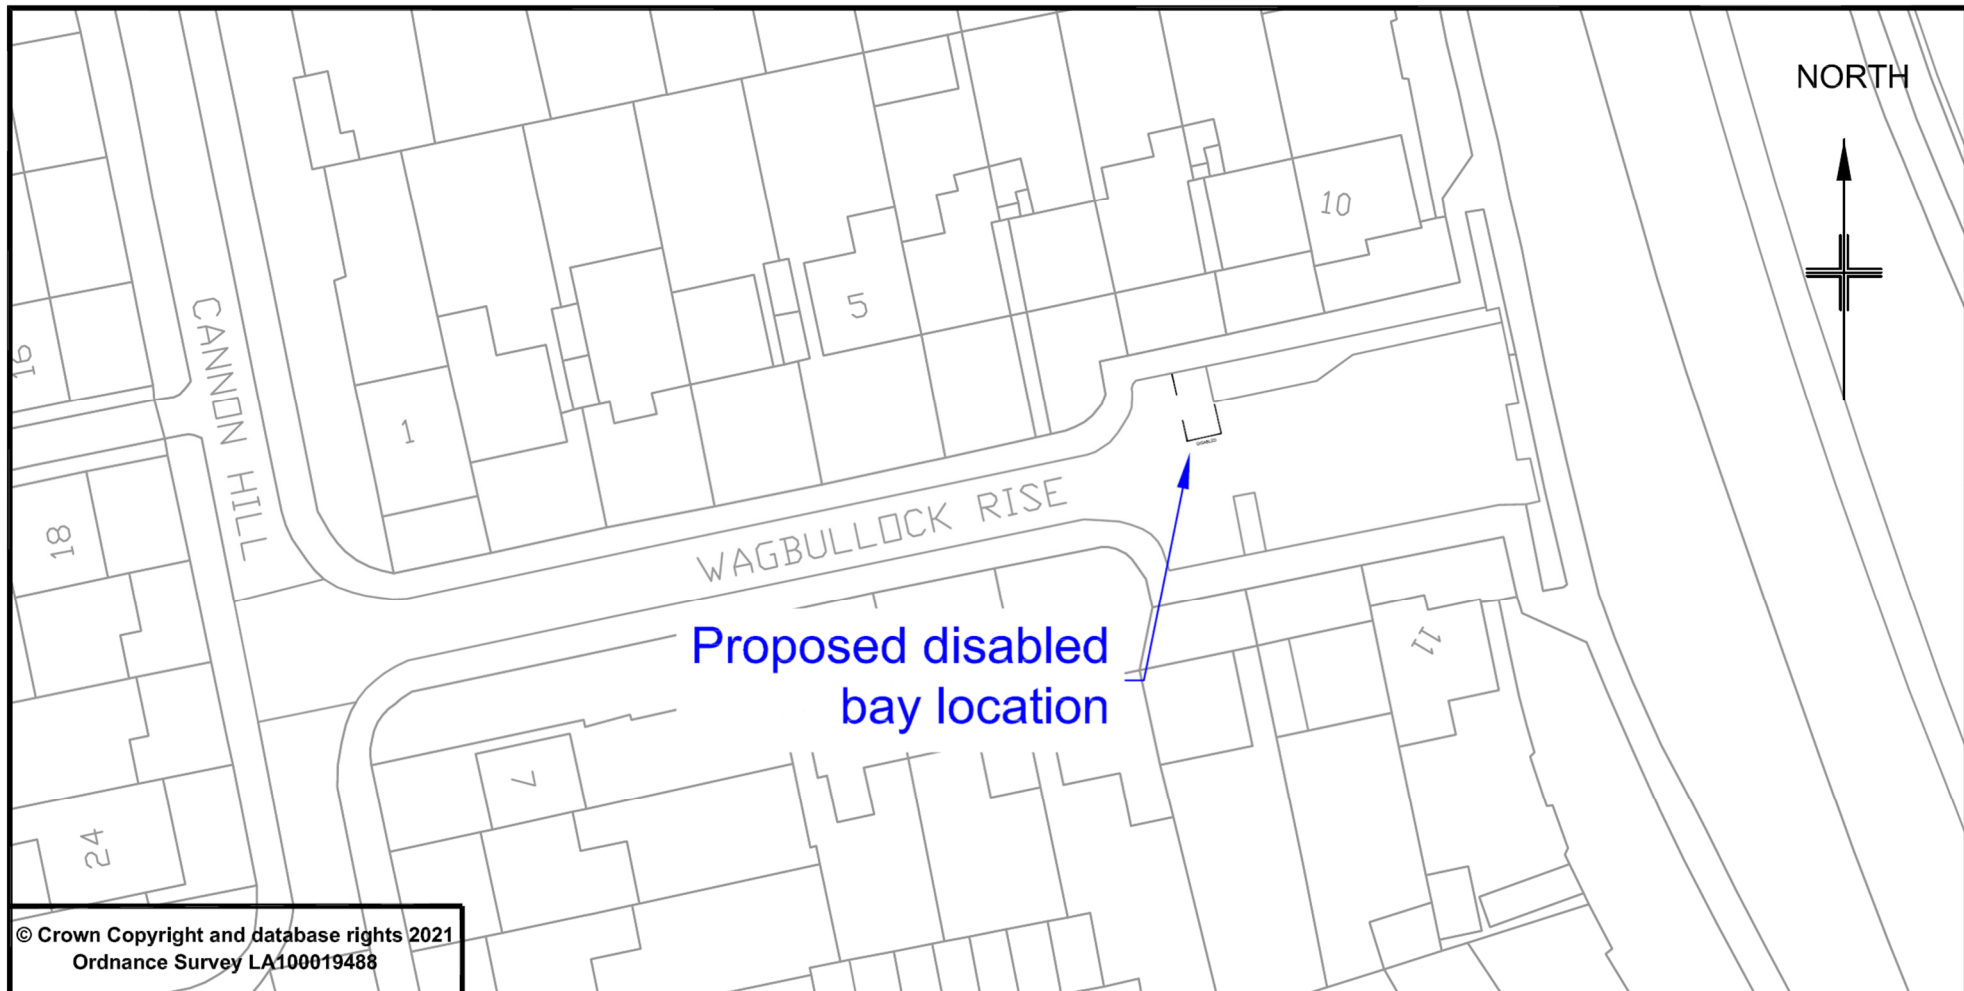

© Crown Copyright and database rights 2021
Ordnance Survey LA100019488



PLACE, PLANNING & REGENERATION
Highway Engineering Group

Notes:

1. Do not scale from drawing.

Project title

Disabled Parking Bay 2022 - Phase 1

Drawing title

Wagbullock Rise - Disabled bay proposal

Prepared by

LAC

Checked by

AMT

Scale

1:500 @ A4

Date


July 2022

Project No.

Drawing Number
5315/002

Amend Letter

B – HOLLAND PINES

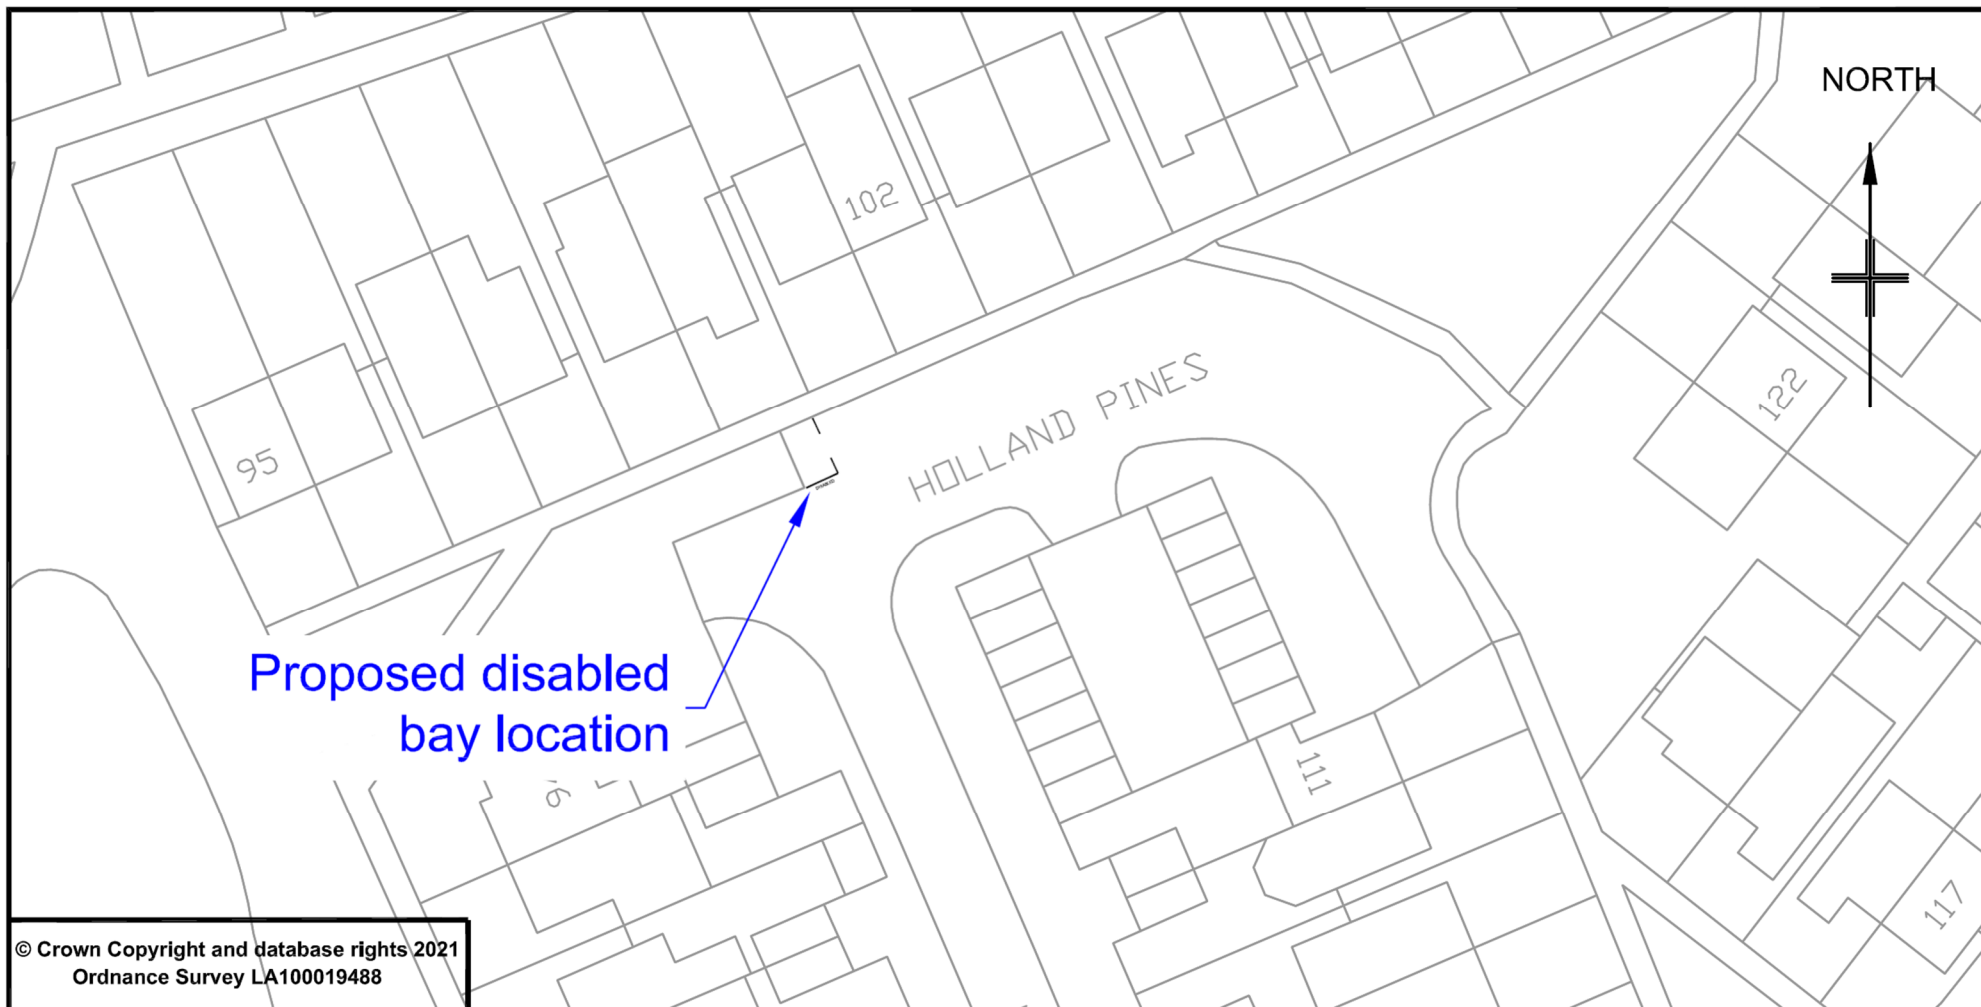

© Crown Copyright and database rights 2021
Ordnance Survey LA100019488



PLACE, PLANNING & REGENERATION
Highway Engineering Group

Notes:

1. Do not scale from drawing.

Project title

Disabled Parking Bay 2022 - Phase 1

Drawing title

Holland Pines - Disabled bay proposal

Prepared by

LAC

Checked by

AMT

Scale

1:500 @ A4

Date


July 2022

Project No.

Drawing Number
5315/003

Amend Letter

C – ROWLEY CLOSE

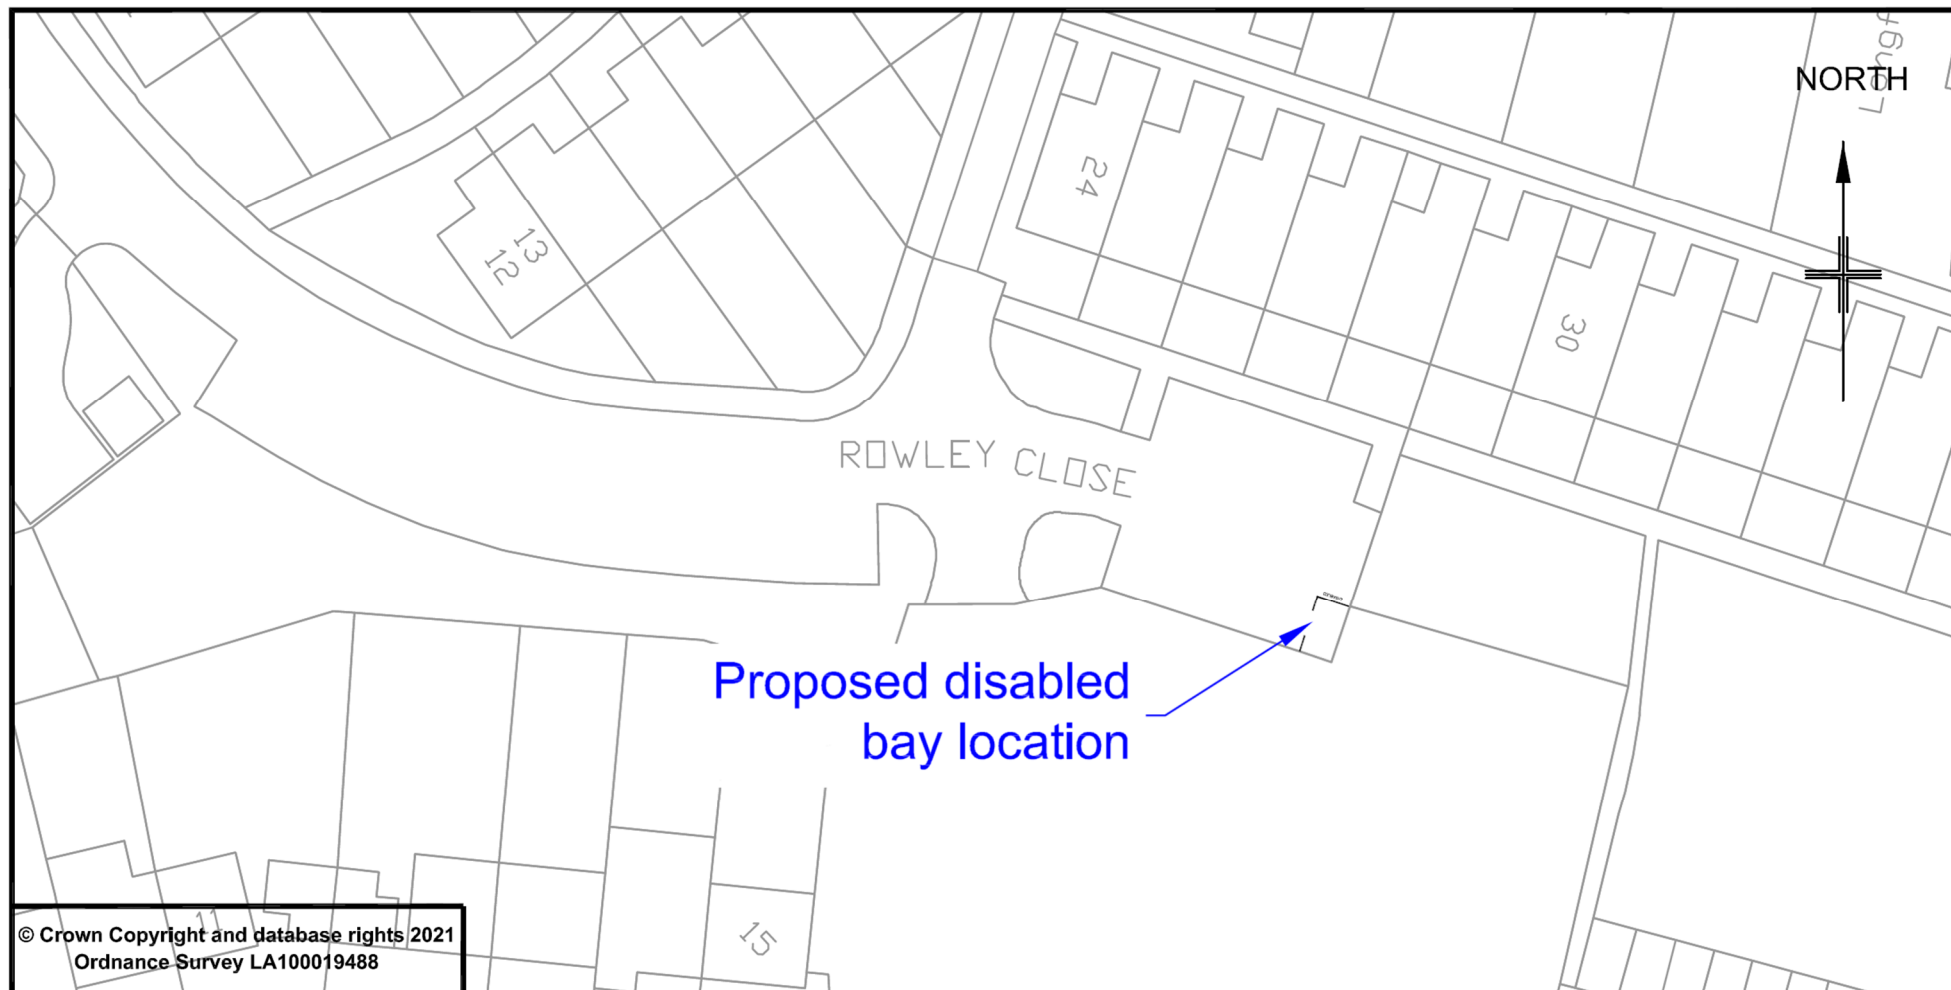

© Crown Copyright and database rights 2021
Ordnance Survey LA100019488



PLACE, PLANNING & REGENERATION
Highway Engineering Group

Notes:

1. Do not scale from drawing.

Project title

Disabled Parking Bay 2022 - Phase 1

Drawing title

Rowley Close - Disabled bay proposal

Prepared by

LAC

Checked by

AMT

Scale

1:500 @ A4

Date

July 2022

Project No.


Drawing Number

5315/004

Amend Letter

A

D – PEMBROKE

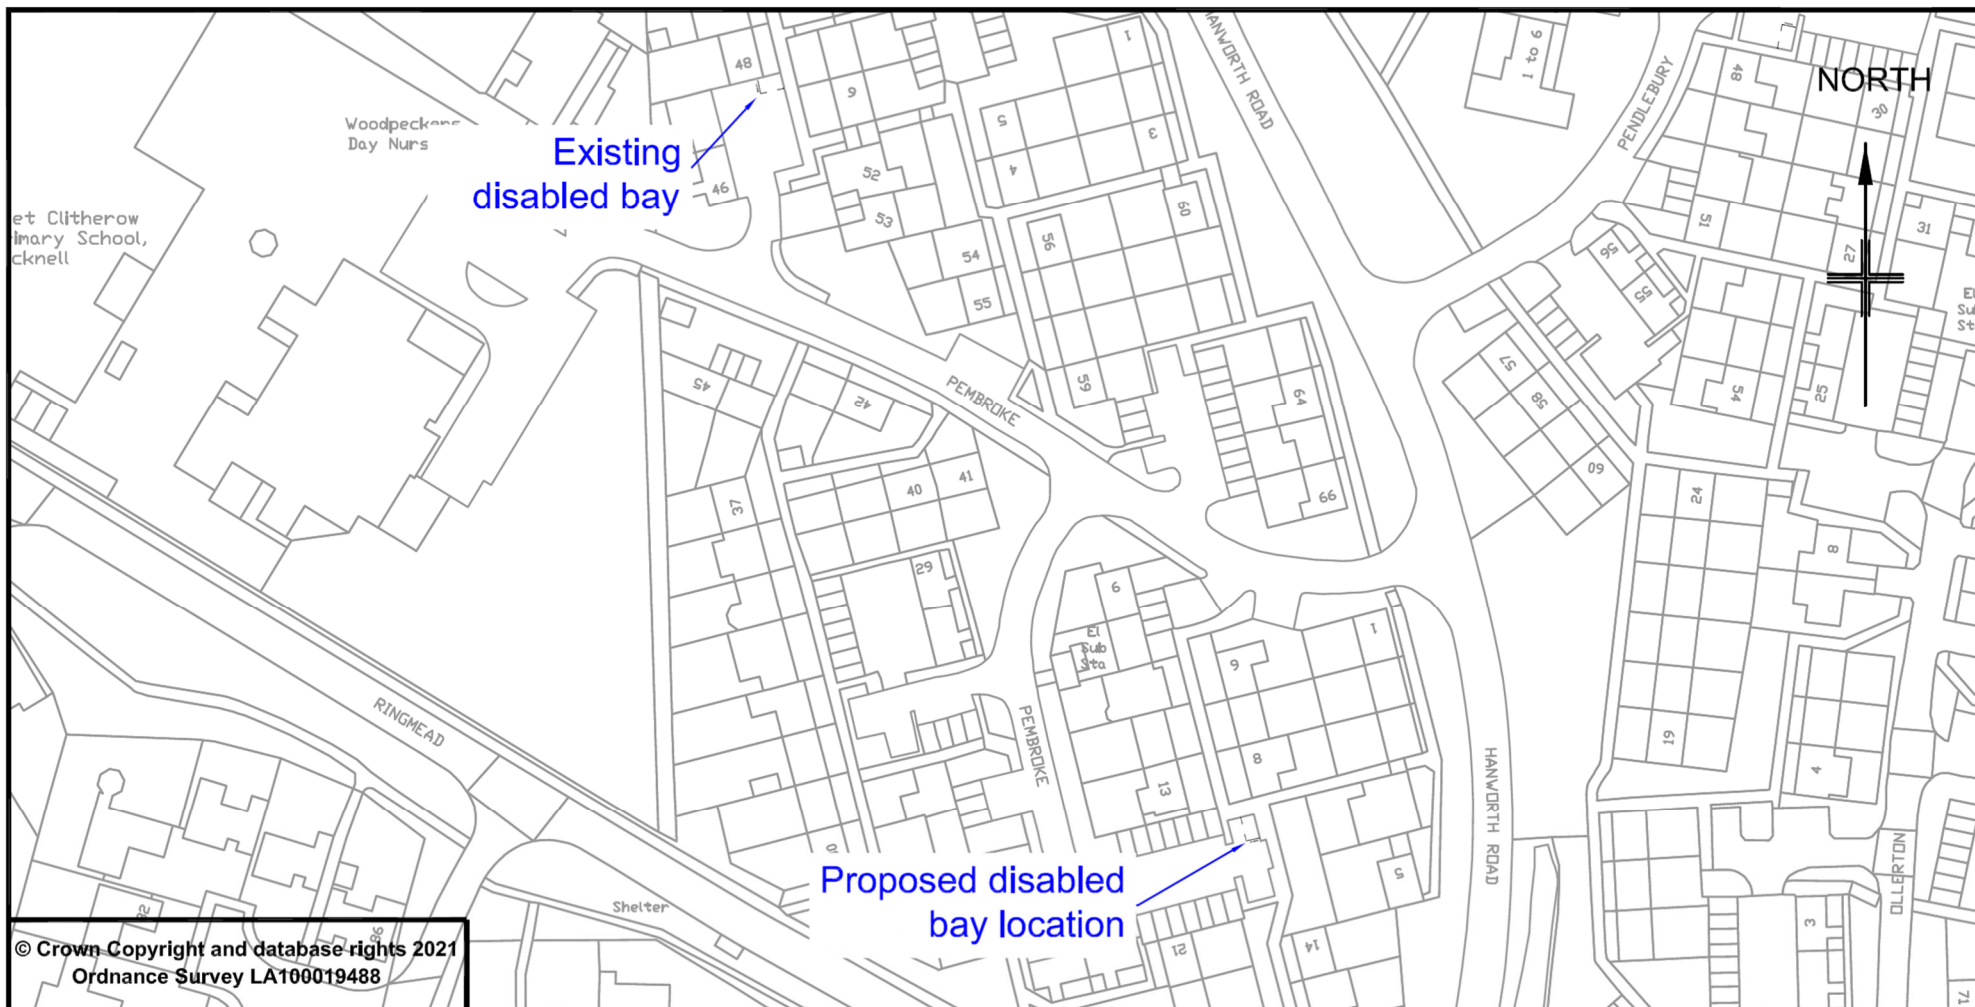

© Crown Copyright and database rights 2021
Ordnance Survey LA100019488



PLACE, PLANNING & REGENERATION
Highway Engineering Group

Notes:

1. Do not scale from drawing.

Project title

Disabled Parking Bay 2022 - Phase 1

Drawing title

Pembroke - Disabled bay proposal

Prepared by

LAC

Checked by

AMT

Scale

1:1250 @ A4

Date


July 2022

Project No.

Drawing Number
5315/006

Amend Letter
A

E – PENDLEBURY

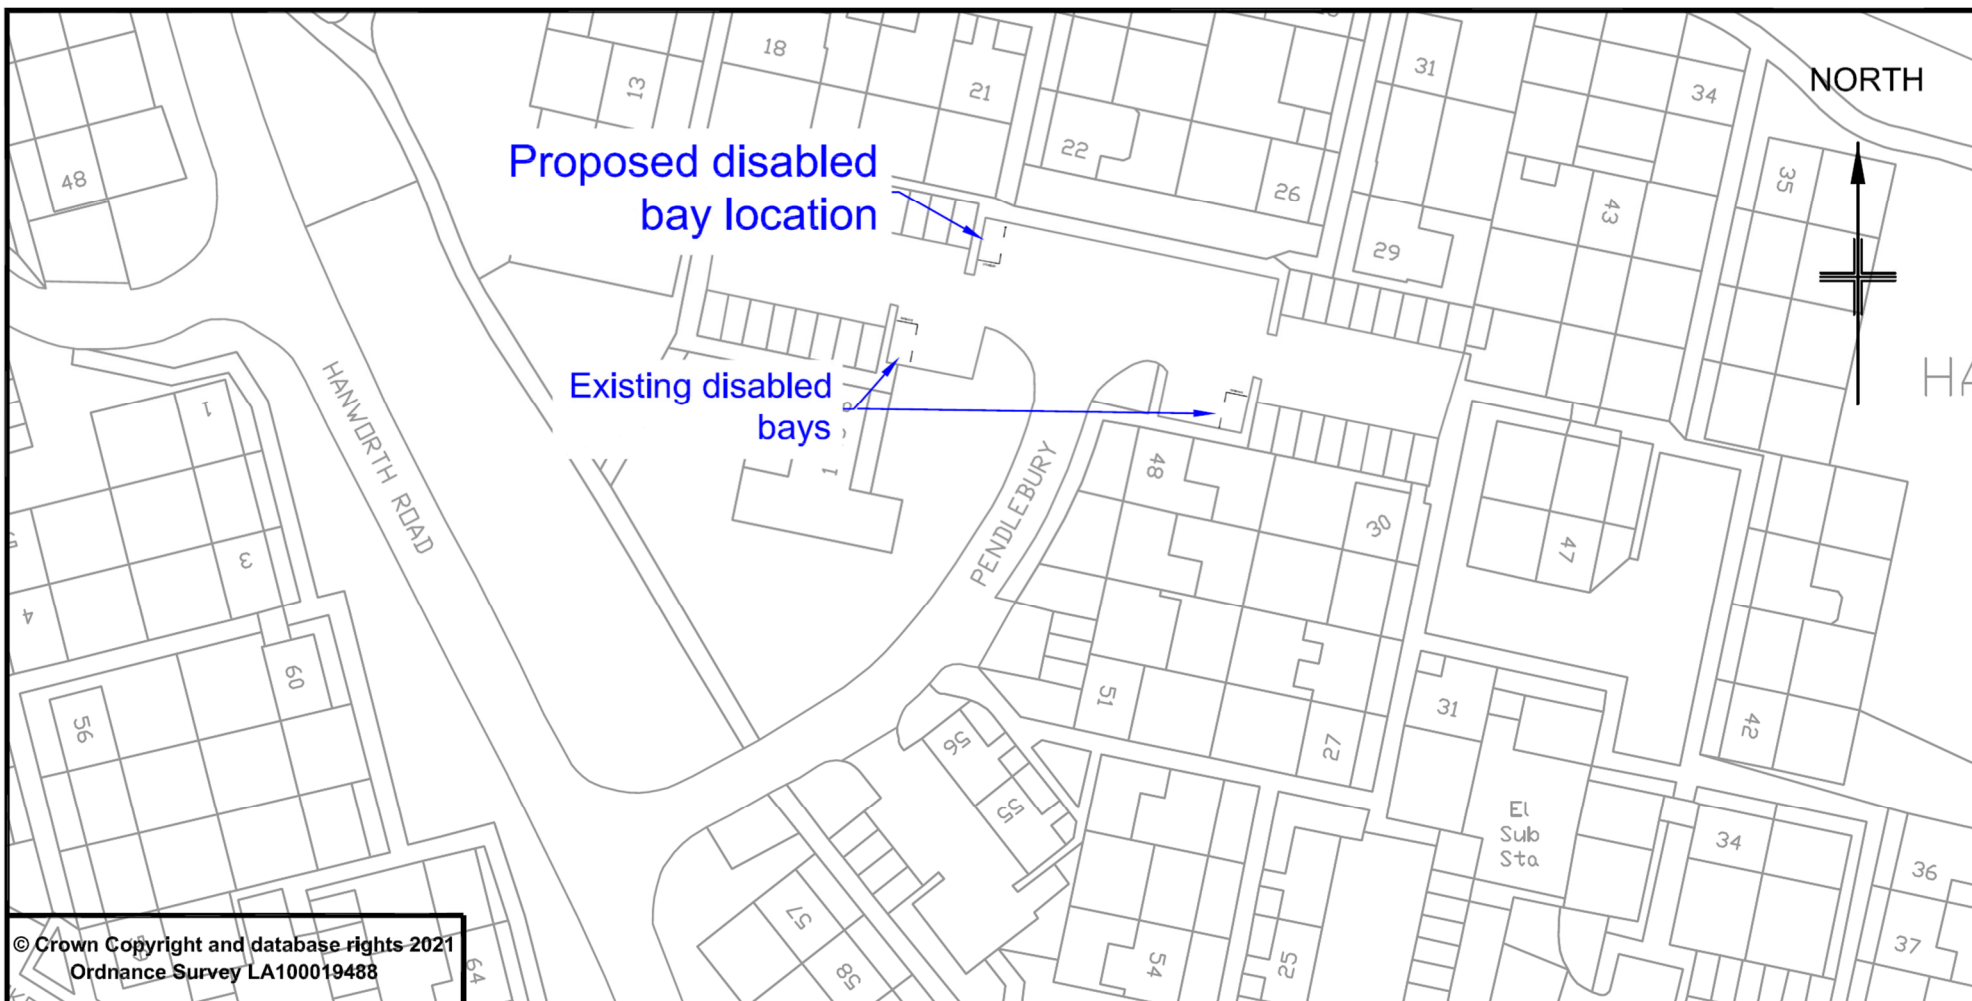

© Crown Copyright and database rights 2021
Ordnance Survey LA100019488



PLACE, PLANNING & REGENERATION
Highway Engineering Group

Notes:

1. Do not scale from drawing.

Project title

Disabled Parking Bay 2022 - Phase 1

Drawing title

Pendlebury - Disabled bay proposal

Prepared by

LAC

Checked by

AMT

Scale

1:1000@ A4

Date

July 2022

Project No.

Drawing Number

5315/007

Amend Letter

A