


ANNEX A – ADVERTISED PROPOSAL PLANS

A – BEMBRIDGE COURT/RAVENSWOOD AVENUE, CROWTHORNE

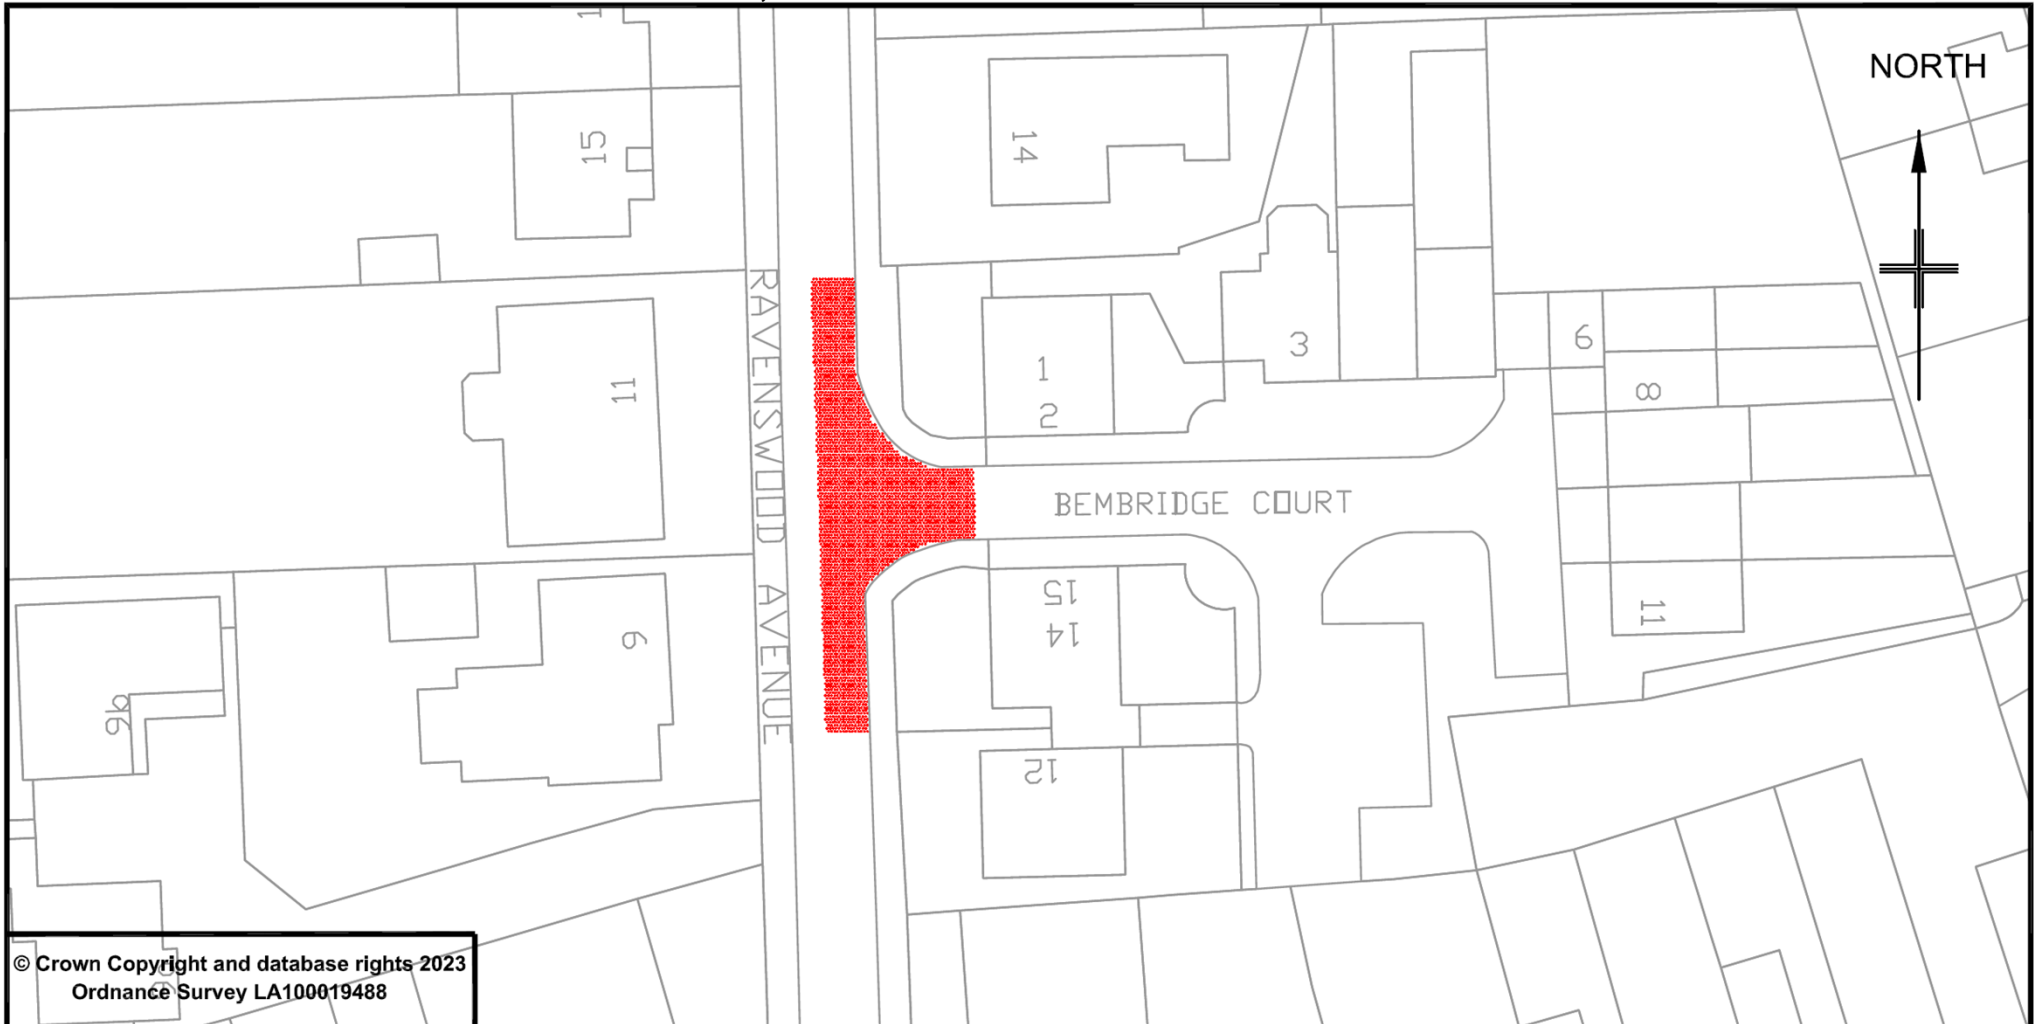

© Crown Copyright and database rights 2023
Ordnance Survey LA100019488



PLACE, PLANNING & REGENERATION
Transport Engineering Group


Notes




Proposed 'No waiting at any time'
restrictions.

Project title		
On street parking Order 2023 Ph 1		
Drawing title		
Ravenswood Avenue/Bembridge Court - 'No waiting at any time' proposal		
Prepared by	Checked by	
LC	AT	
Scale	Date	
1:500	Dec 2022	
Project No.	Drawing Number	Amend Letter
	5343/001	

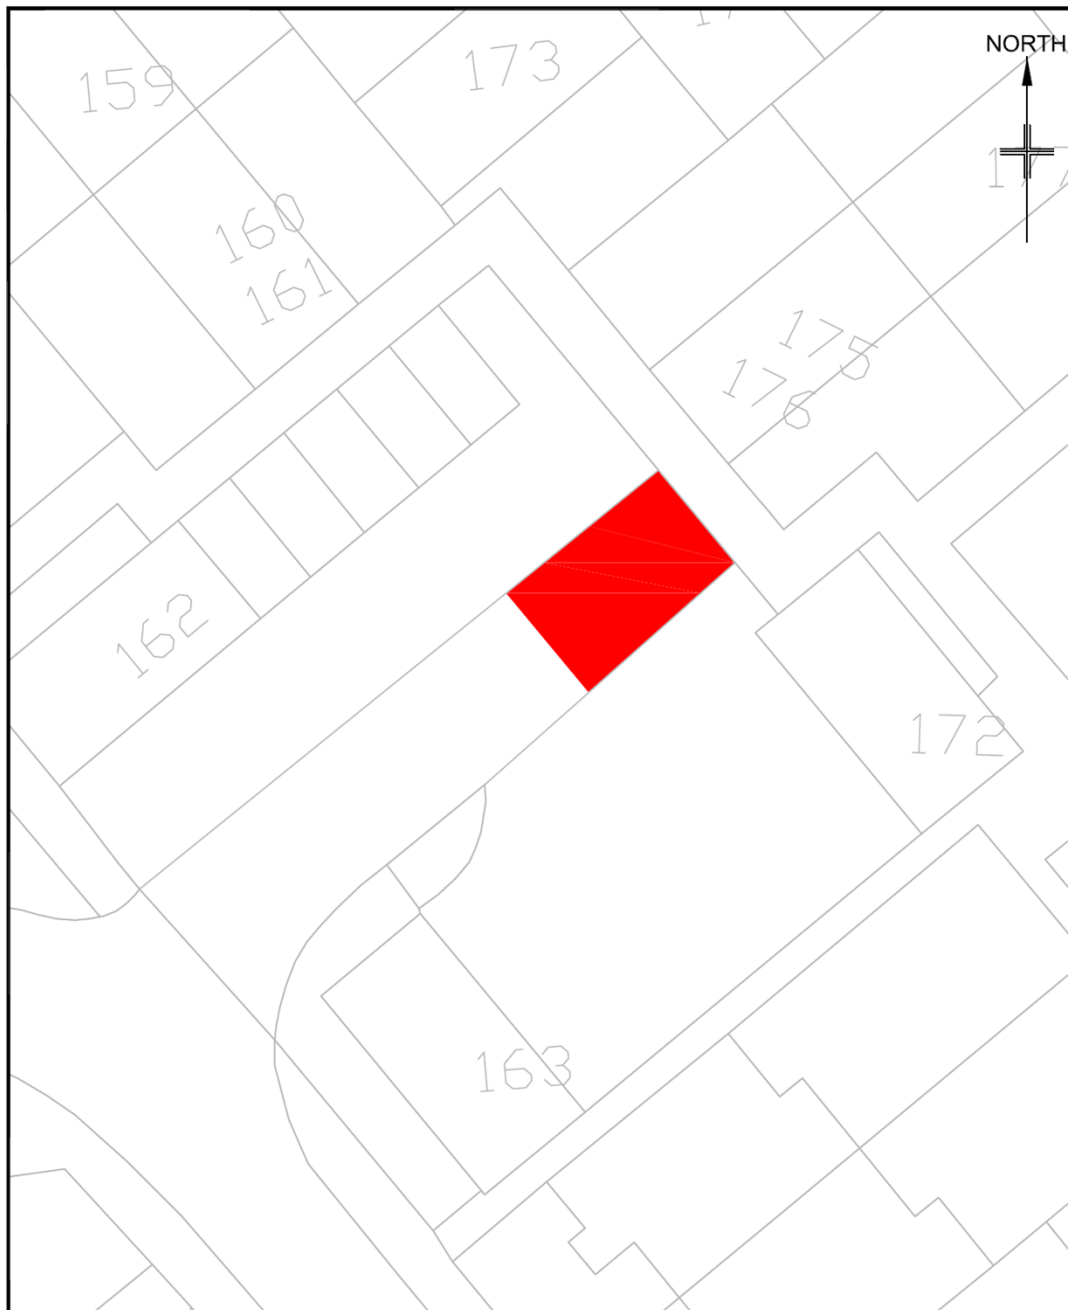

B – JUNIPER, BRACKNELL

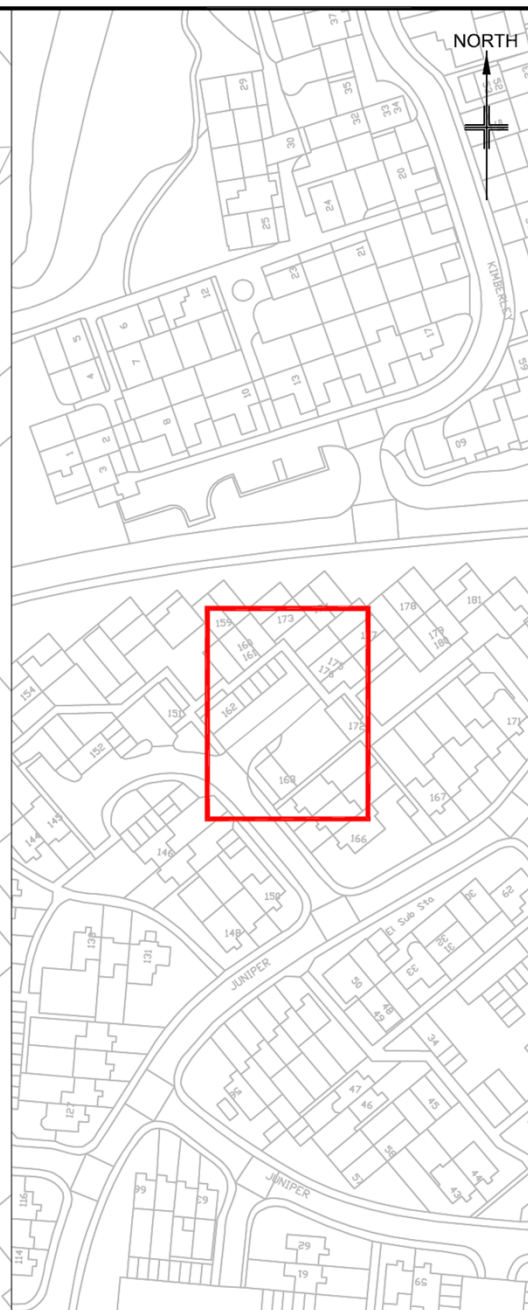


Construction Layout Plan
Scale - 1:200



Location Plan
Scale - 1:1000

Key:			
		Proposed 'No Waiting At Any Time' double yellow line restrictions	
© Crown Copyright and database rights 2021 Ordnance Survey LA100019488			
			
PLACE, PLANNING & REGENERATION Highway Engineering Group			
Project title			
2023 Parking TRO Ph. 1			
Drawing title			
Juniper - 'No waiting at any time' proposal			
Prepared by	GW	Checked by	AT
Scale	As Shown (A3)	Date	January 2023
Project Number	Drawing Number	Amend Letter	Print Suffix
	5343/002		

C – RINGWOOD/RINGMEAD, BRACKNELL

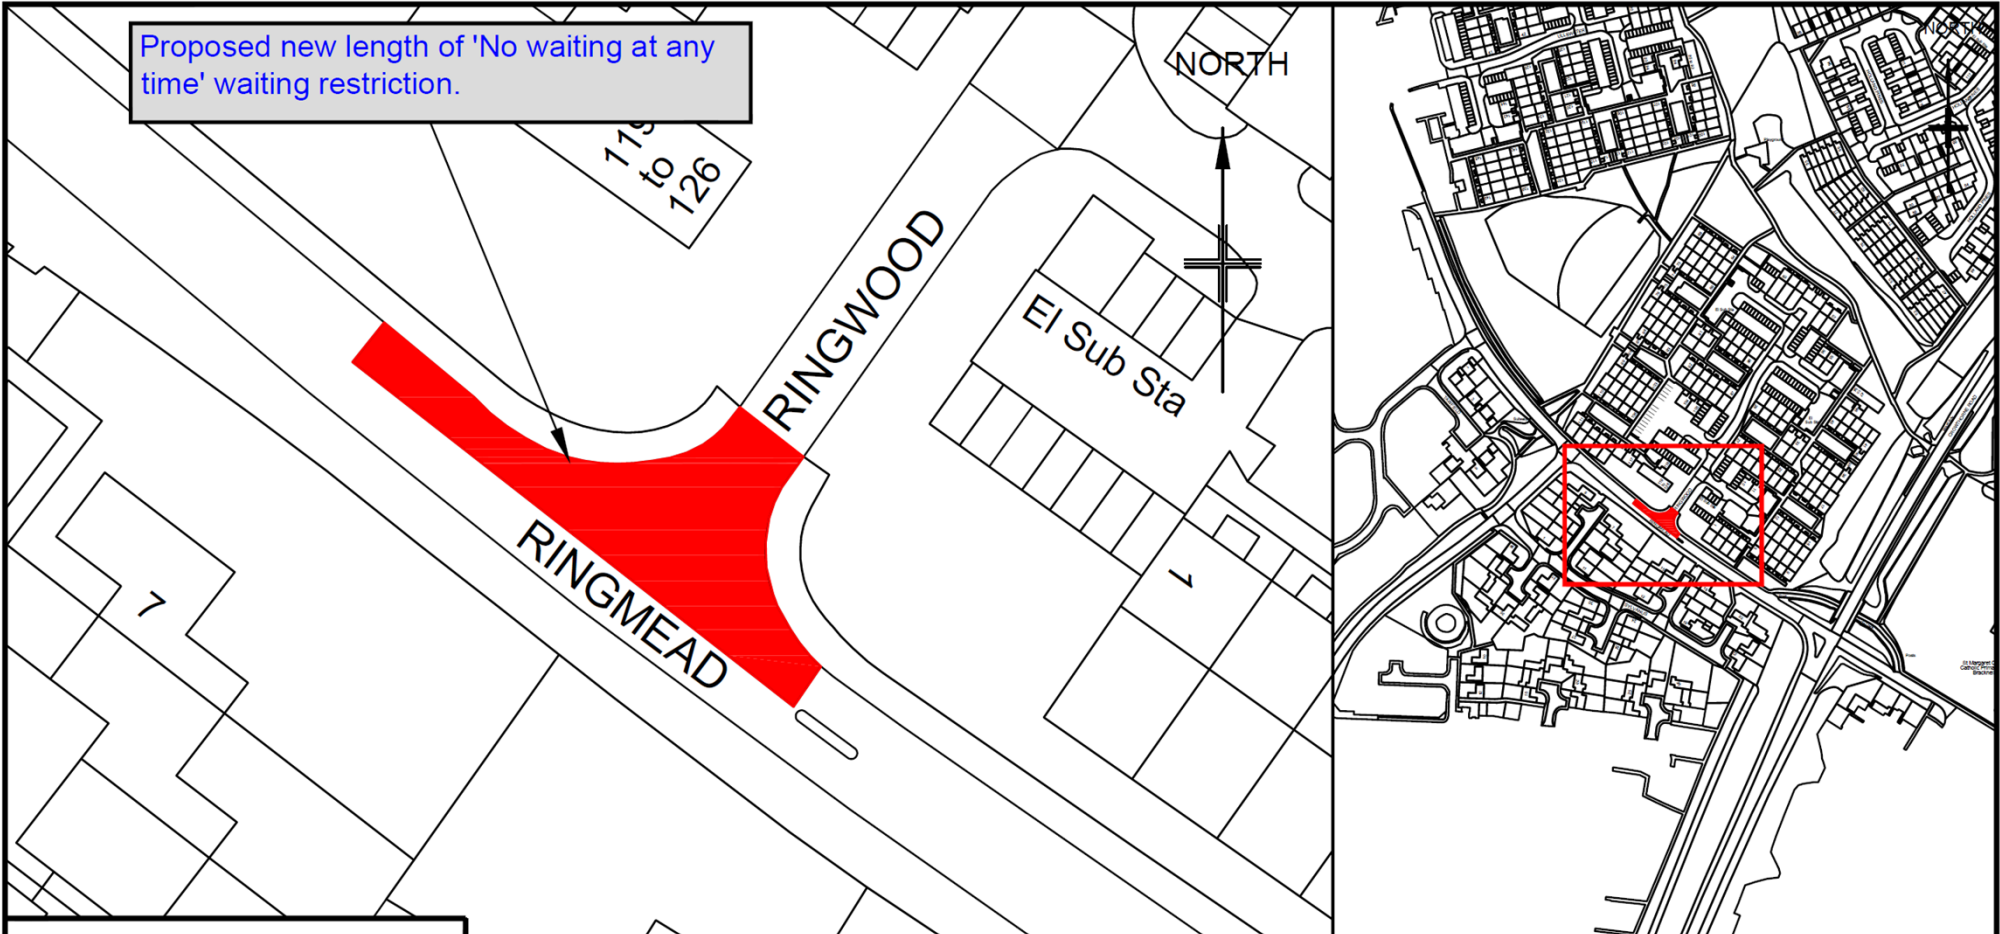

© Crown Copyright and database rights 2015
Ordnance Survey LA100019488

Construction Layout Plan
Scale - 1:500

Location Plan
Scale - 1:1000

Notes:

1. Do not scale from drawing.
2. All traffic management to be in accordance with Chapter 8 of the Traffic Signs Manual.
3. Works commenced after viewing the relevant statutory undertakers drawings and searching using cable avoidance tools.
4. Setting out carried out by BFC Engineer(s).

Project title

Ringead and Ringwood Junction

Drawing title

Proposed Waiting Restriction

Prepared by

CW

Checked by

Scale

As Shown (A4)

Date


December 2022

Project No.

Drawing Number
5343/003

Amend Letter

D – WATERSPLASH LANE, WARFIELD

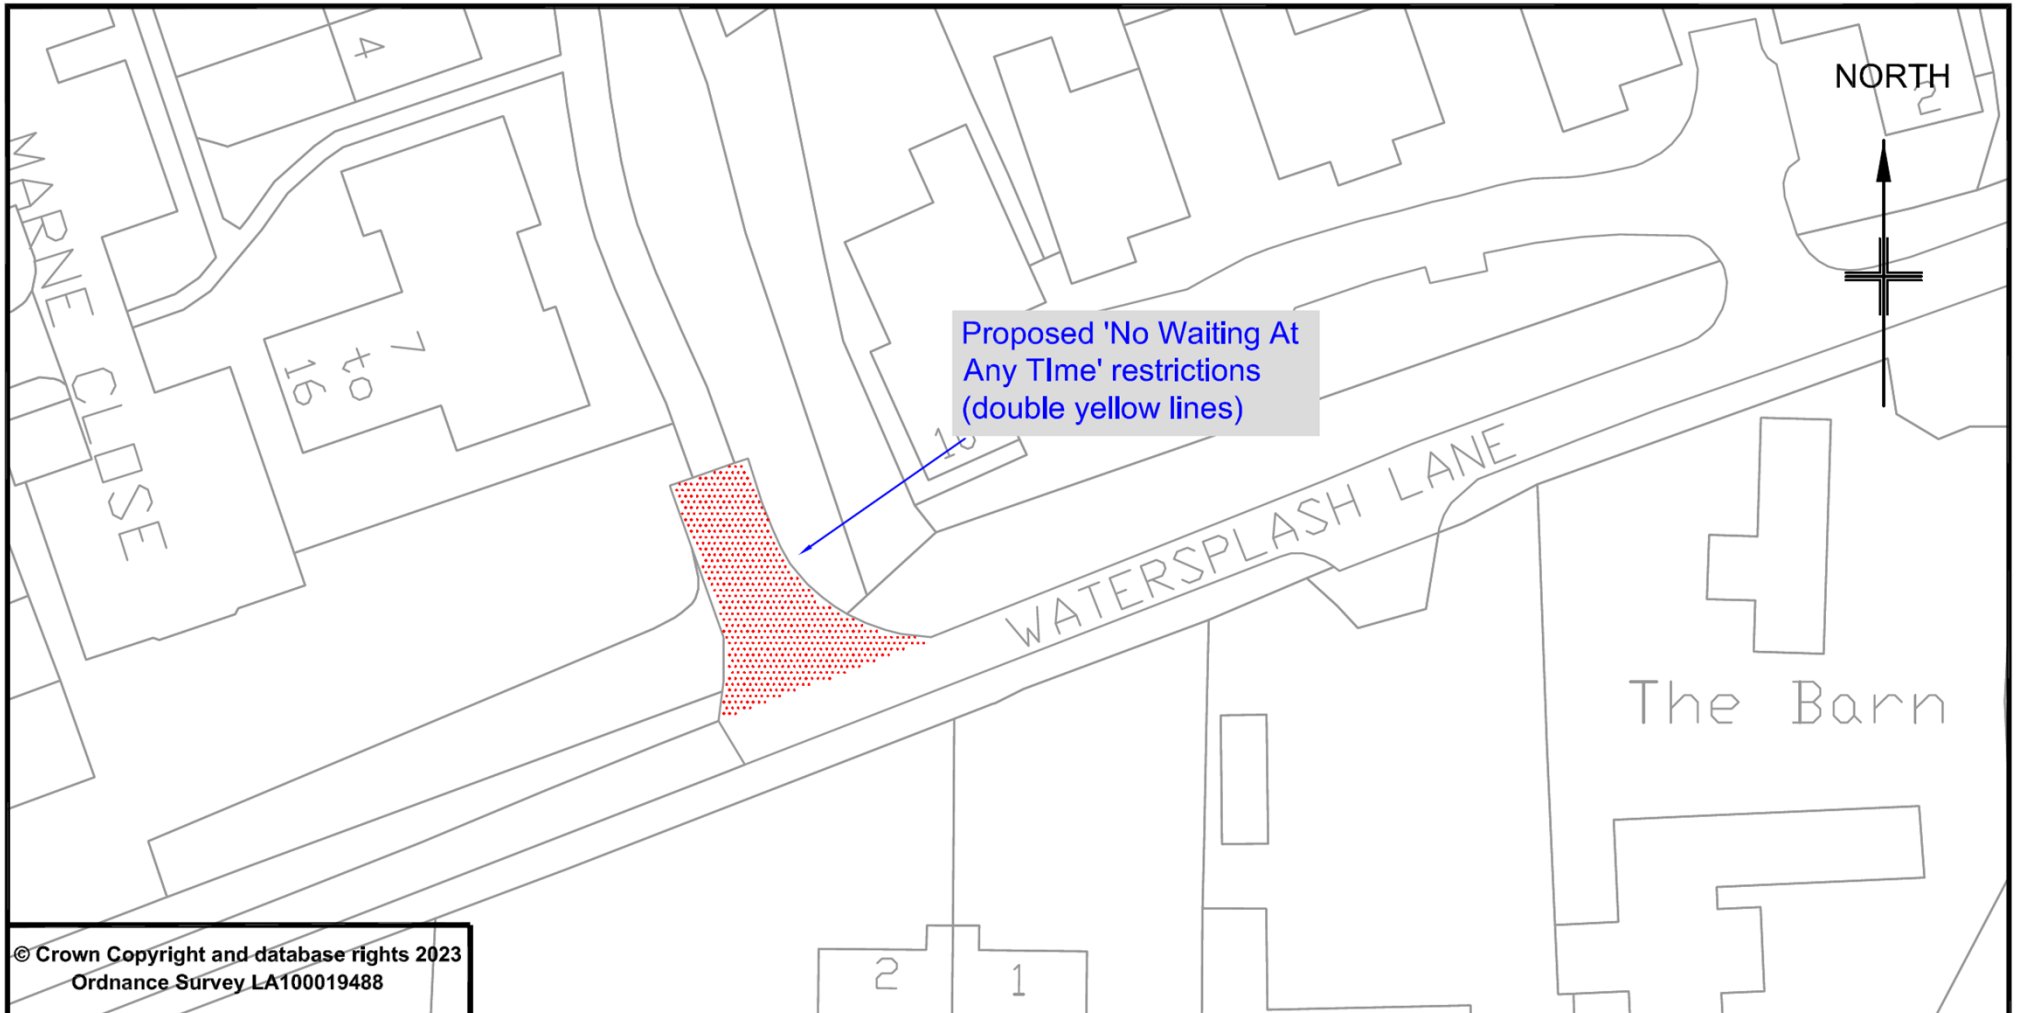

© Crown Copyright and database rights 2023
Ordnance Survey LA100019488



PLACE, PLANNING & REGENERATION
Highway Engineering Group

Notes:

1. Do not scale from drawing.

Project title
Highway Engineering


Drawing title
Watersplash Lane - Waiting restriction proposals

Prepared by	LAC	Checked by	AMT
-------------	-----	------------	-----

Scale	1:500 @ A4	Date	April 2023
-------	------------	------	------------

Project No.	Drawing Number	Amend Letter
	5343/004	

E – A322 BAGSHOT ROAD SERVICE ROAD, BRACKNELL

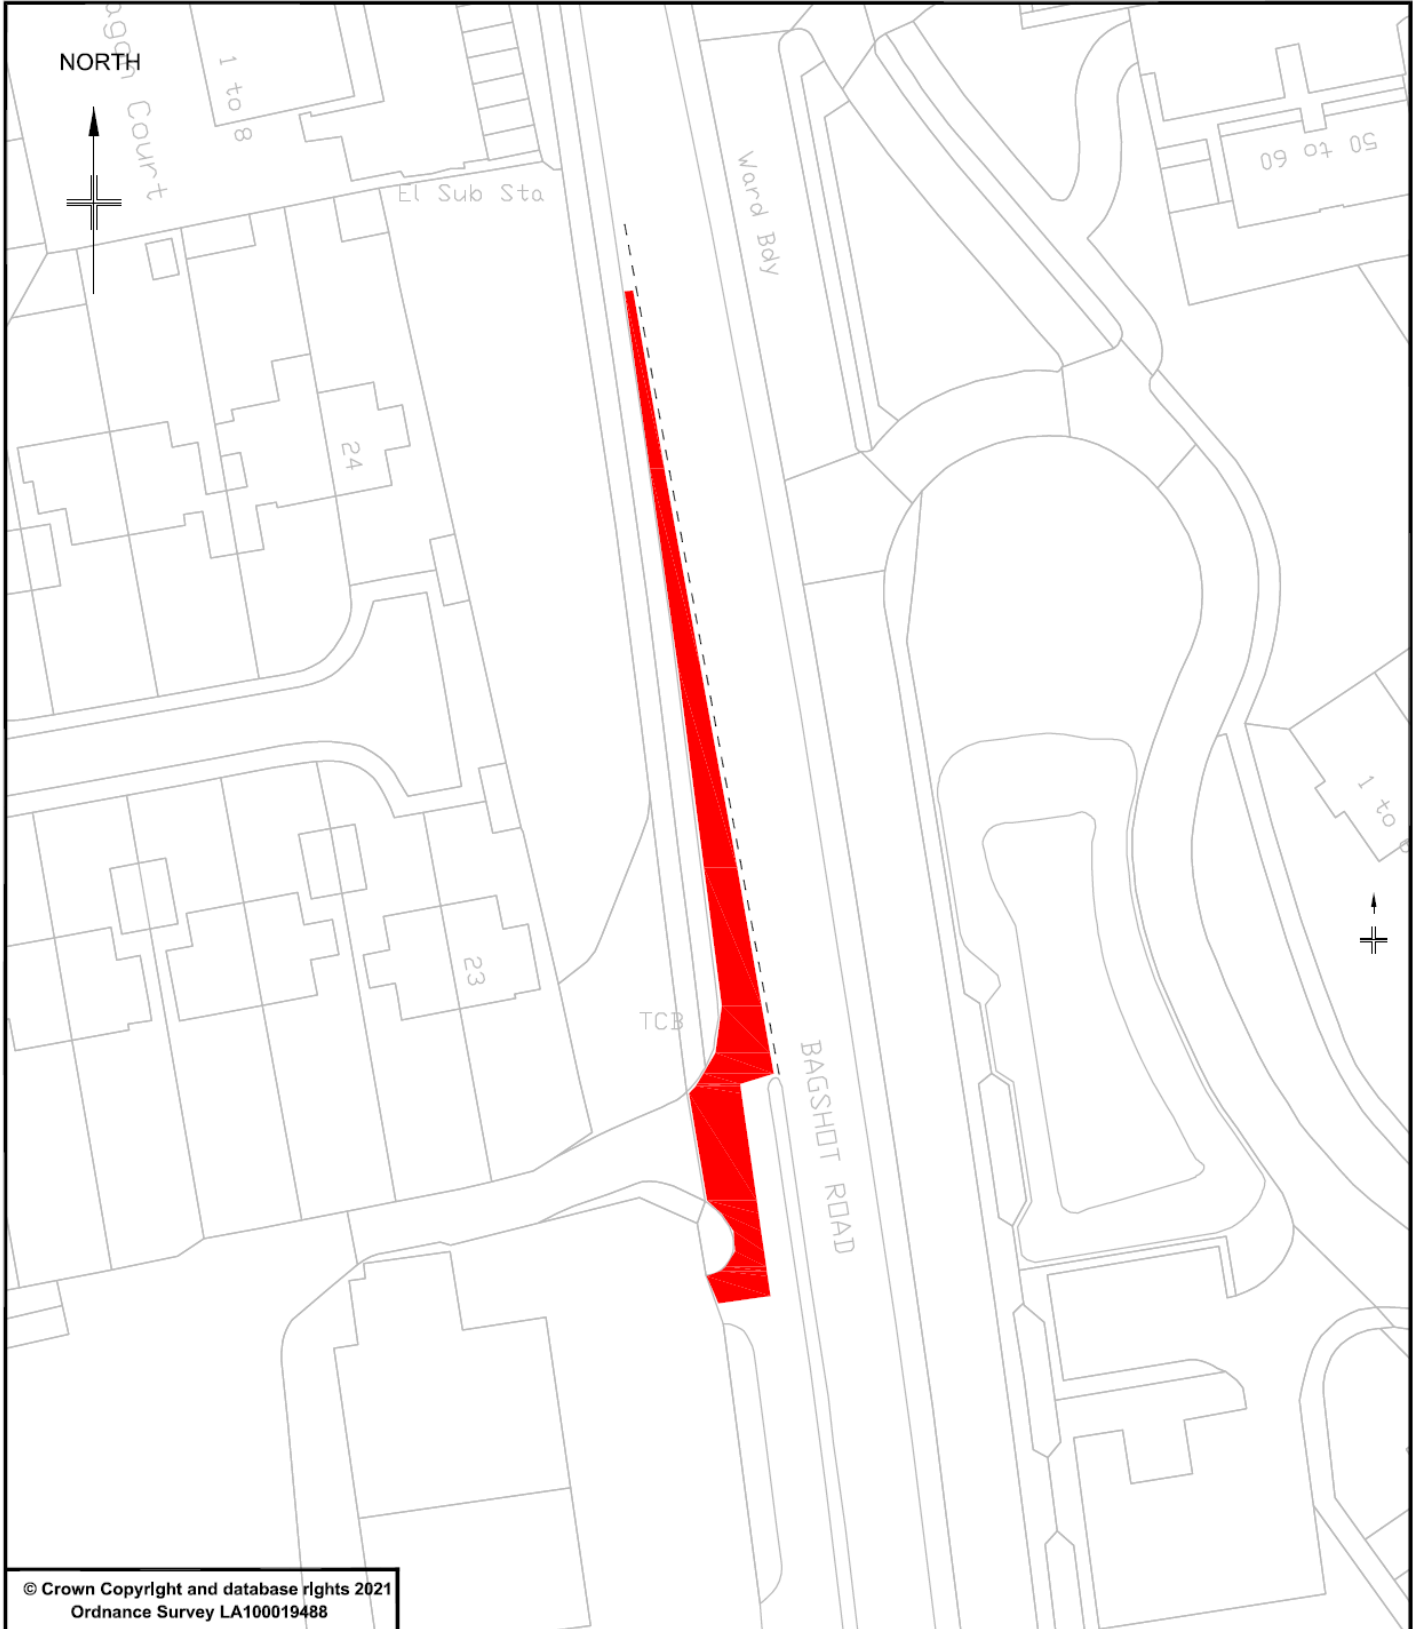

© Crown Copyright and database rights 2021
Ordnance Survey LA100019488



PLACE, PLANNING & REGENERATION
Highway Engineering Group

Notes:



Proposed 'No waiting at any time' restrictions

Project title

2023 Parking TRO Ph 1

Drawing title

Bagshot Road - 'No waiting at any time'
proposal

Prepared by

GW

Checked by

AMT

Scale

1:500 @ A3

Date

April 2023


Project Number

Drawing Number
5343/005

Amend Letter

Print Suffix

F – THE SPLASH, WARFIELD

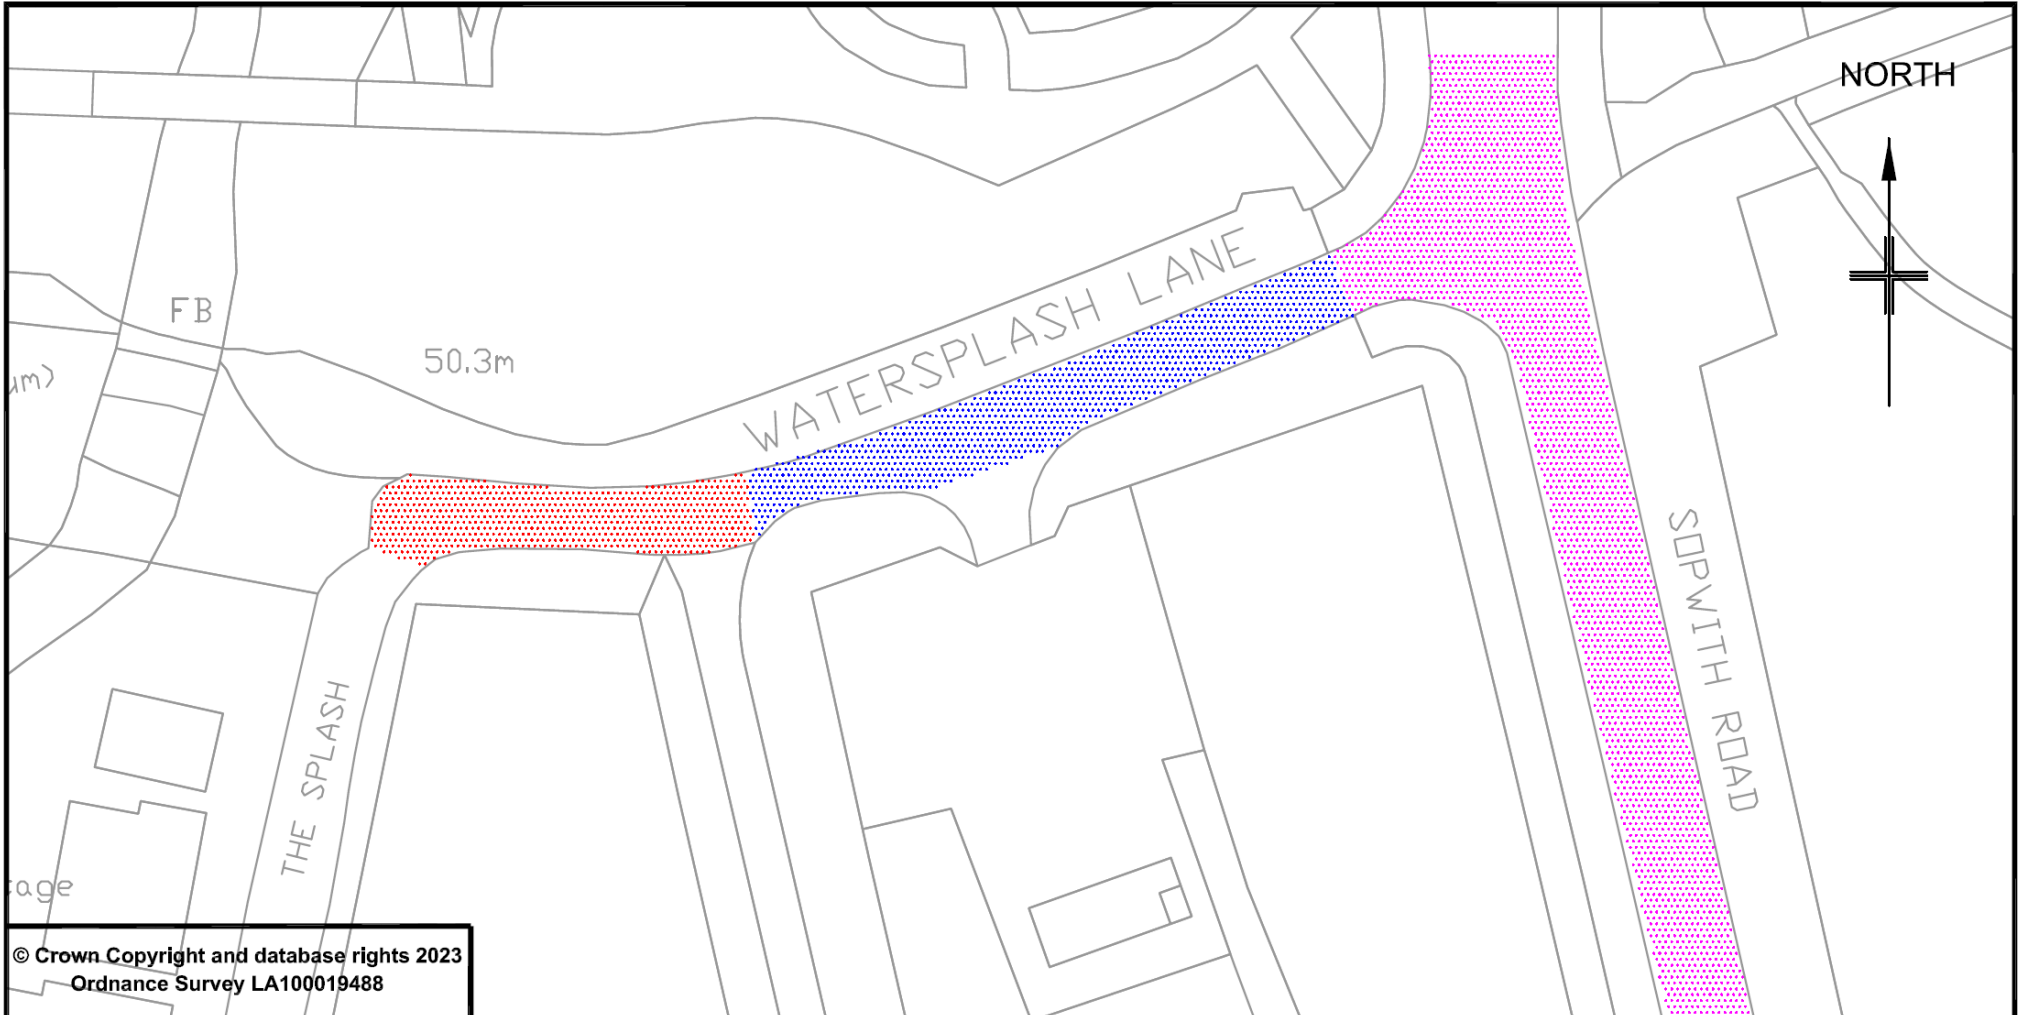




© Crown Copyright and database rights 2023
 Ordnance Survey LA100019488



PLACE, PLANNING & REGENERATION
 Highway Engineering Group

Notes:

-  Proposed 'No waiting at any time' restrictions
-  Existing 24 hour clearway restrictions
-  Existing 'No Waiting at any time' restrictions

Project title Highway Engineering		
Drawing title The Splash - Waiting restriction proposals		
Prepared by LAC	Checked by AMT	
Scale 1:500 @ A4	Date May 2023	
Project No.	Drawing Number 5343/006	Amend Letter