


ANNEX A – ADVERTISED PROPOSAL PLANS

A – HORSNEILE LANE

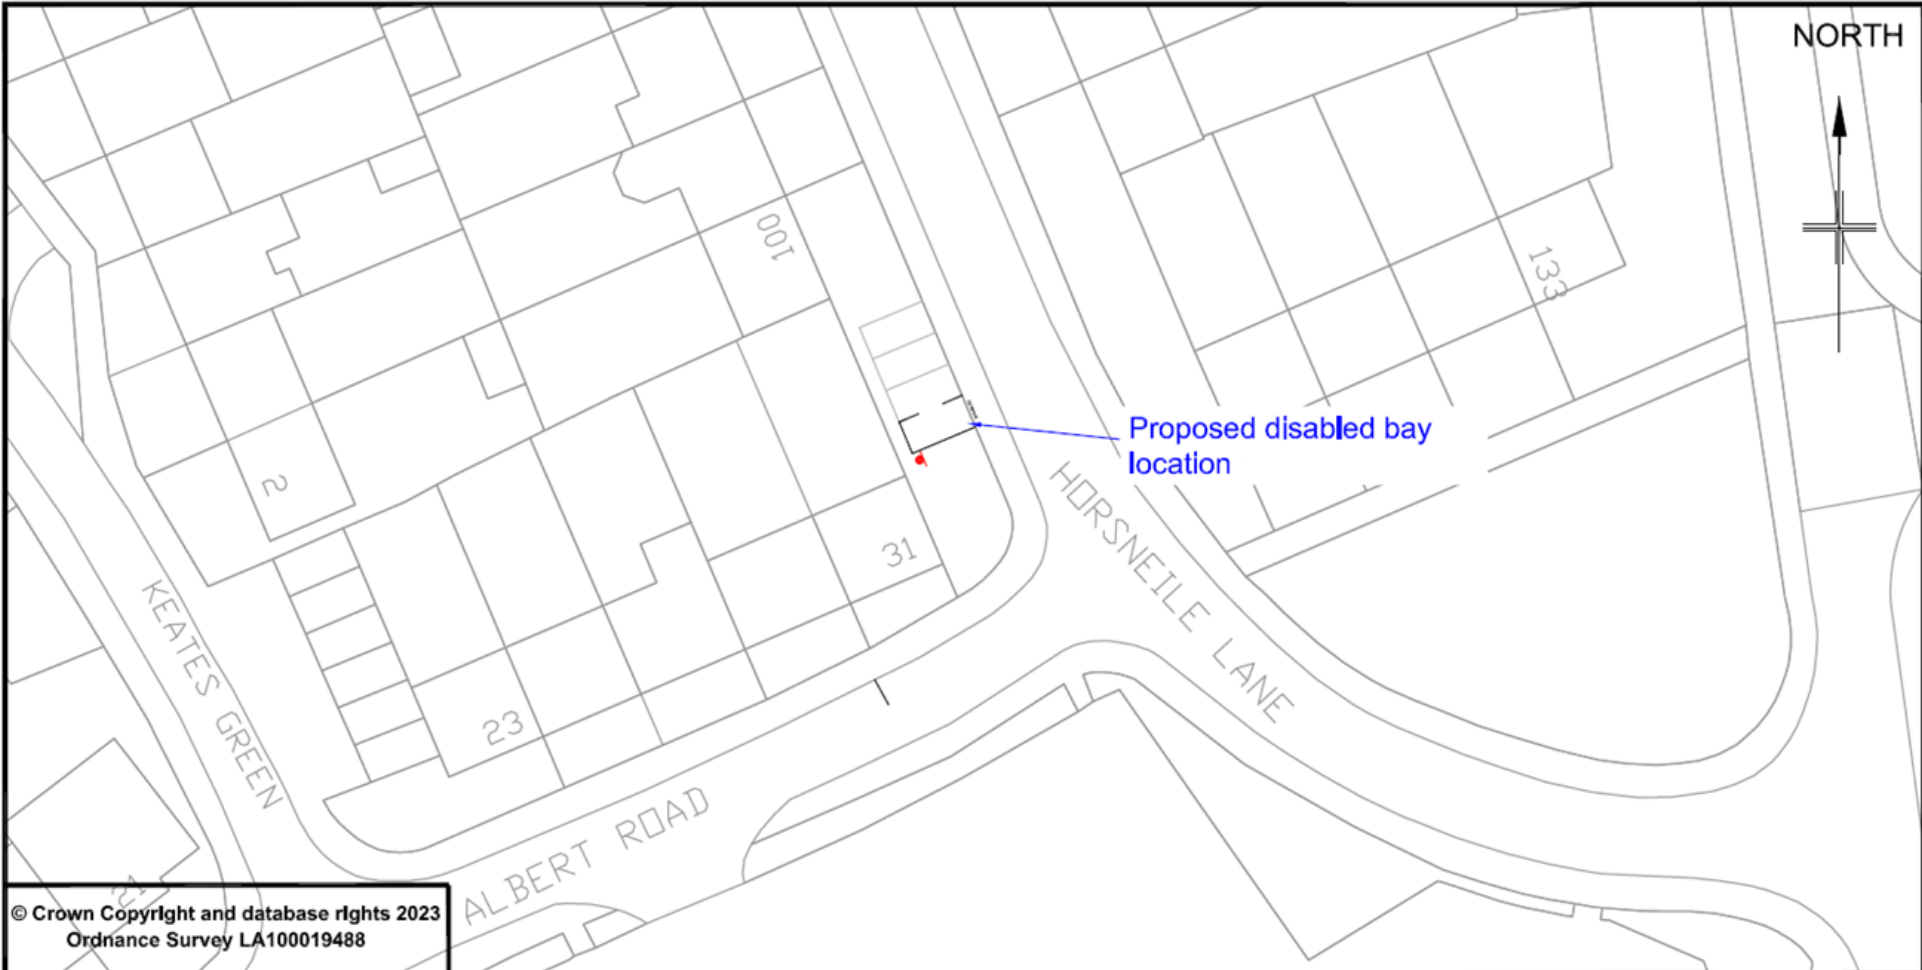

© Crown Copyright and database rights 2023
Ordnance Survey LA100019488



PLACE, PLANNING & REGENERATION
Transport Engineering Group

Notes:

1. Do not scale from drawing.
2. All traffic management to be in accordance with Chapter 8 of the Traffic Signs Manual.
3. Works commenced after viewing the relevant statutory undertakers drawings and searching using cable avoidance tools.
4. Setting out carried out by BFC Engineer(s).

Project title

Disabled Parking Bay 2023 - Phase 3

Drawing title

Albert Road - Disabled bay installation

Prepared by

GW

Checked by

LC

Scale

1:500 @ A4

Date

July 2023


Project No.

Drawing Number

5361/001

Amend Letter

B – UNDERWOOD

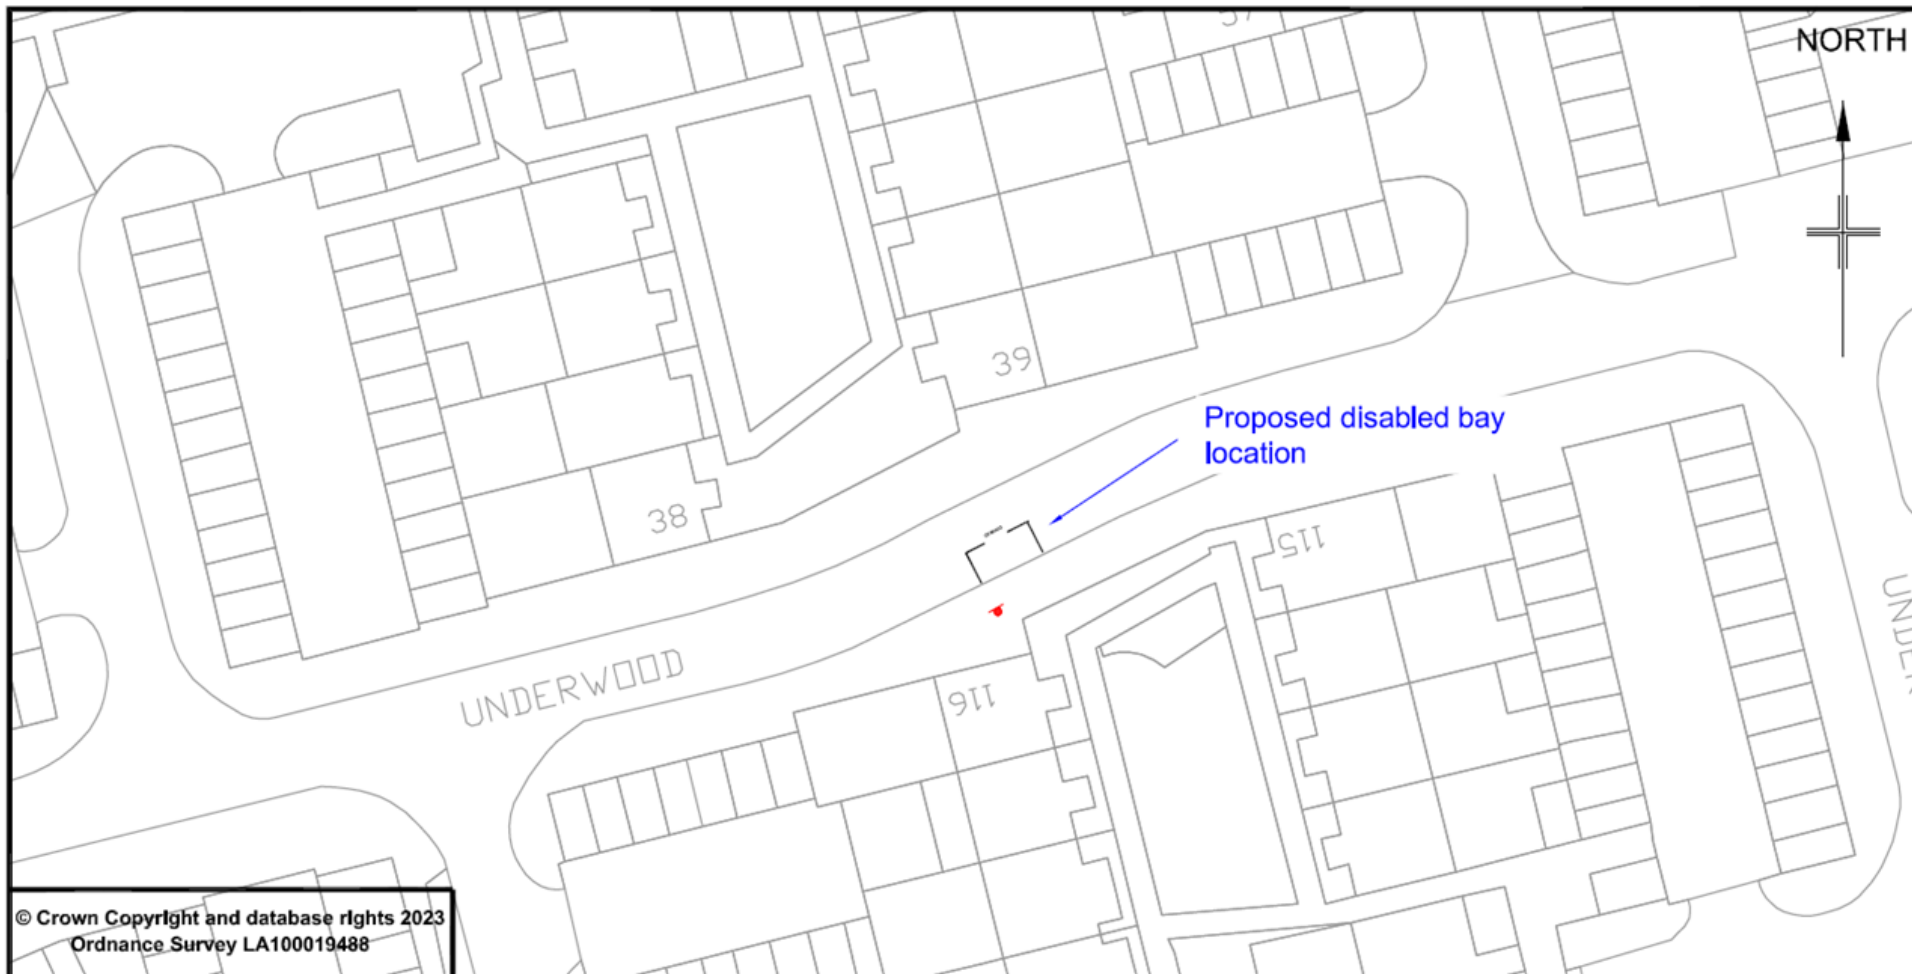

© Crown Copyright and database rights 2023
Ordnance Survey LA100019488



**Bracknell
Forest
Council**

PLACE, PLANNING & REGENERATION
Transport Engineering Group

Notes:

1. Do not scale from drawing.
2. All traffic management to be in accordance with Chapter 8 of the Traffic Signs Manual.
3. Works commenced after viewing the relevant statutory undertakers drawings and searching using cable avoidance tools.
4. Setting out carried out by BFC Engineer(s).

Project title

Disabled Parking Bay 2023 - Phase 3

Drawing title

Underwood - Disabled bay installation

Prepared by

GW

Checked by

LC

Scale

1:500 @ A4

Date

July 2023

Project No.


Drawing Number

5361/002

Amend Letter

A

C – JUNIPER

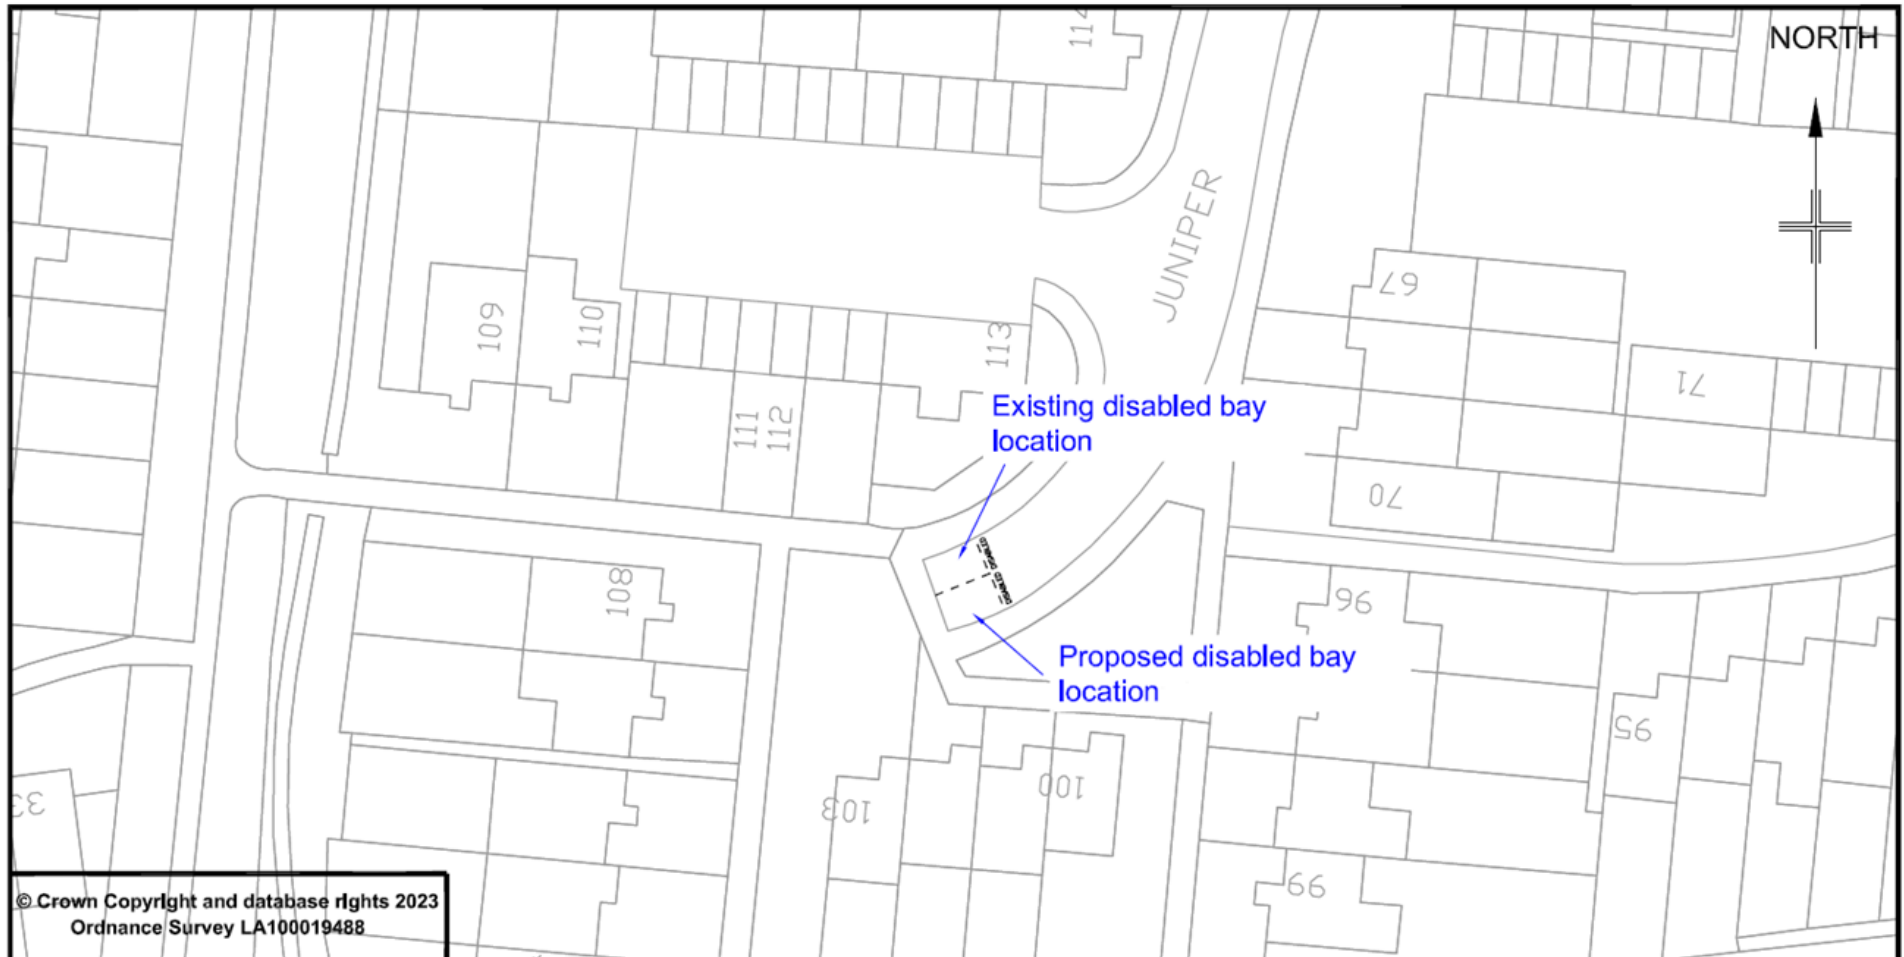

© Crown Copyright and database rights 2023
Ordnance Survey LA100019488




PLACE, PLANNING & REGENERATION
Transport Engineering Group

- Notes:**
1. Do not scale from drawing.
 2. All traffic management to be in accordance with Chapter 8 of the Traffic Signs Manual.
 3. Works commenced after viewing the relevant statutory undertakers drawings and searching using cable avoidance tools.
 4. Setting out carried out by BFC Engineer(s).

Project title Disabled Parking Bay 2023 - Phase 3		
Drawing title Juniper - Disabled bay installation		
Prepared by GW	Checked by LC	
Scale 1:500 @ A4	Date July 2023	
Project No.	Drawing Number 5361/003	Amend Letter

D – HERBERT CLOSE

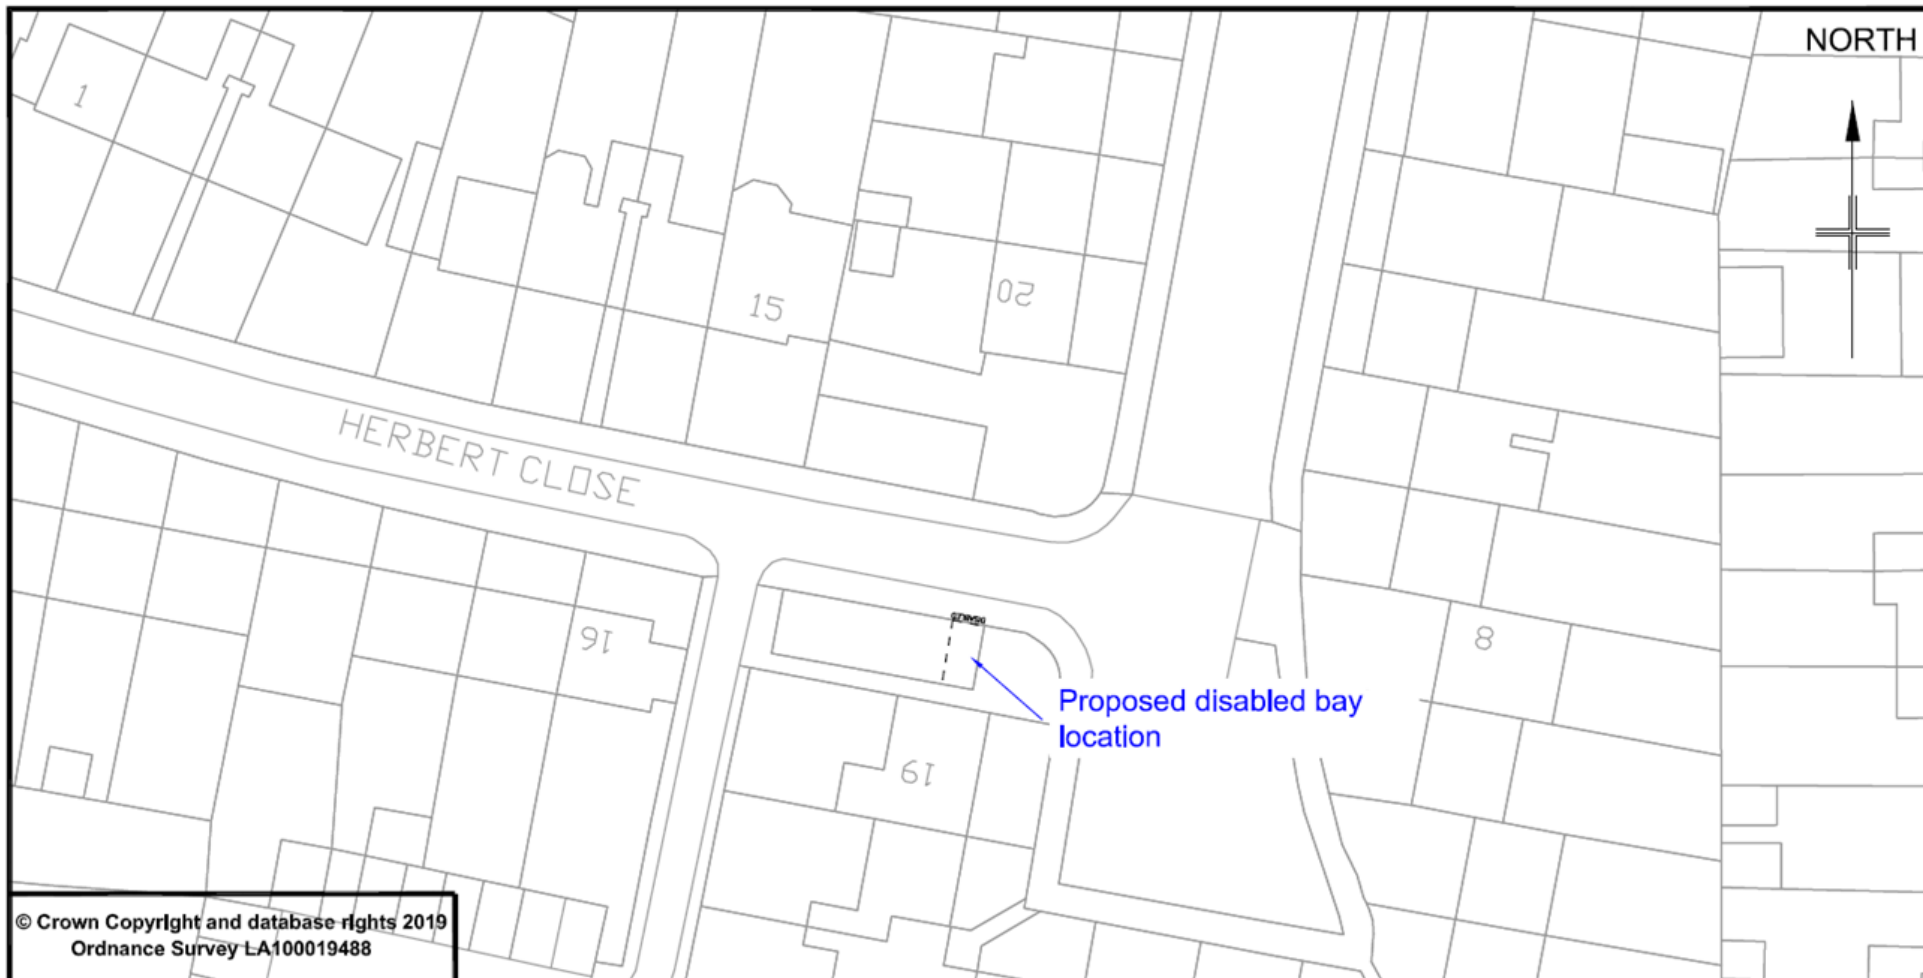

© Crown Copyright and database rights 2019
Ordnance Survey LA100019488




PLACE, PLANNING & REGENERATION
Transport Engineering Group

Notes:

1. Do not scale from drawing.
2. All traffic management to be in accordance with Chapter 8 of the Traffic Signs Manual.
3. Works commenced after viewing the relevant statutory undertakers drawings and searching using cable avoidance tools.
4. Setting out carried out by BFC Engineer(s).

Project title Disabled Parking Bay 2023 - Phase 1		
Drawing title Clive Green - Disabled bay installation		
Prepared by GW	Checked by LC	
Scale 1:500 @ A4	Date July 2023	
Project No.	Drawing Number 5361/004	Amend Letter

E – WELLINGTON DRIVE

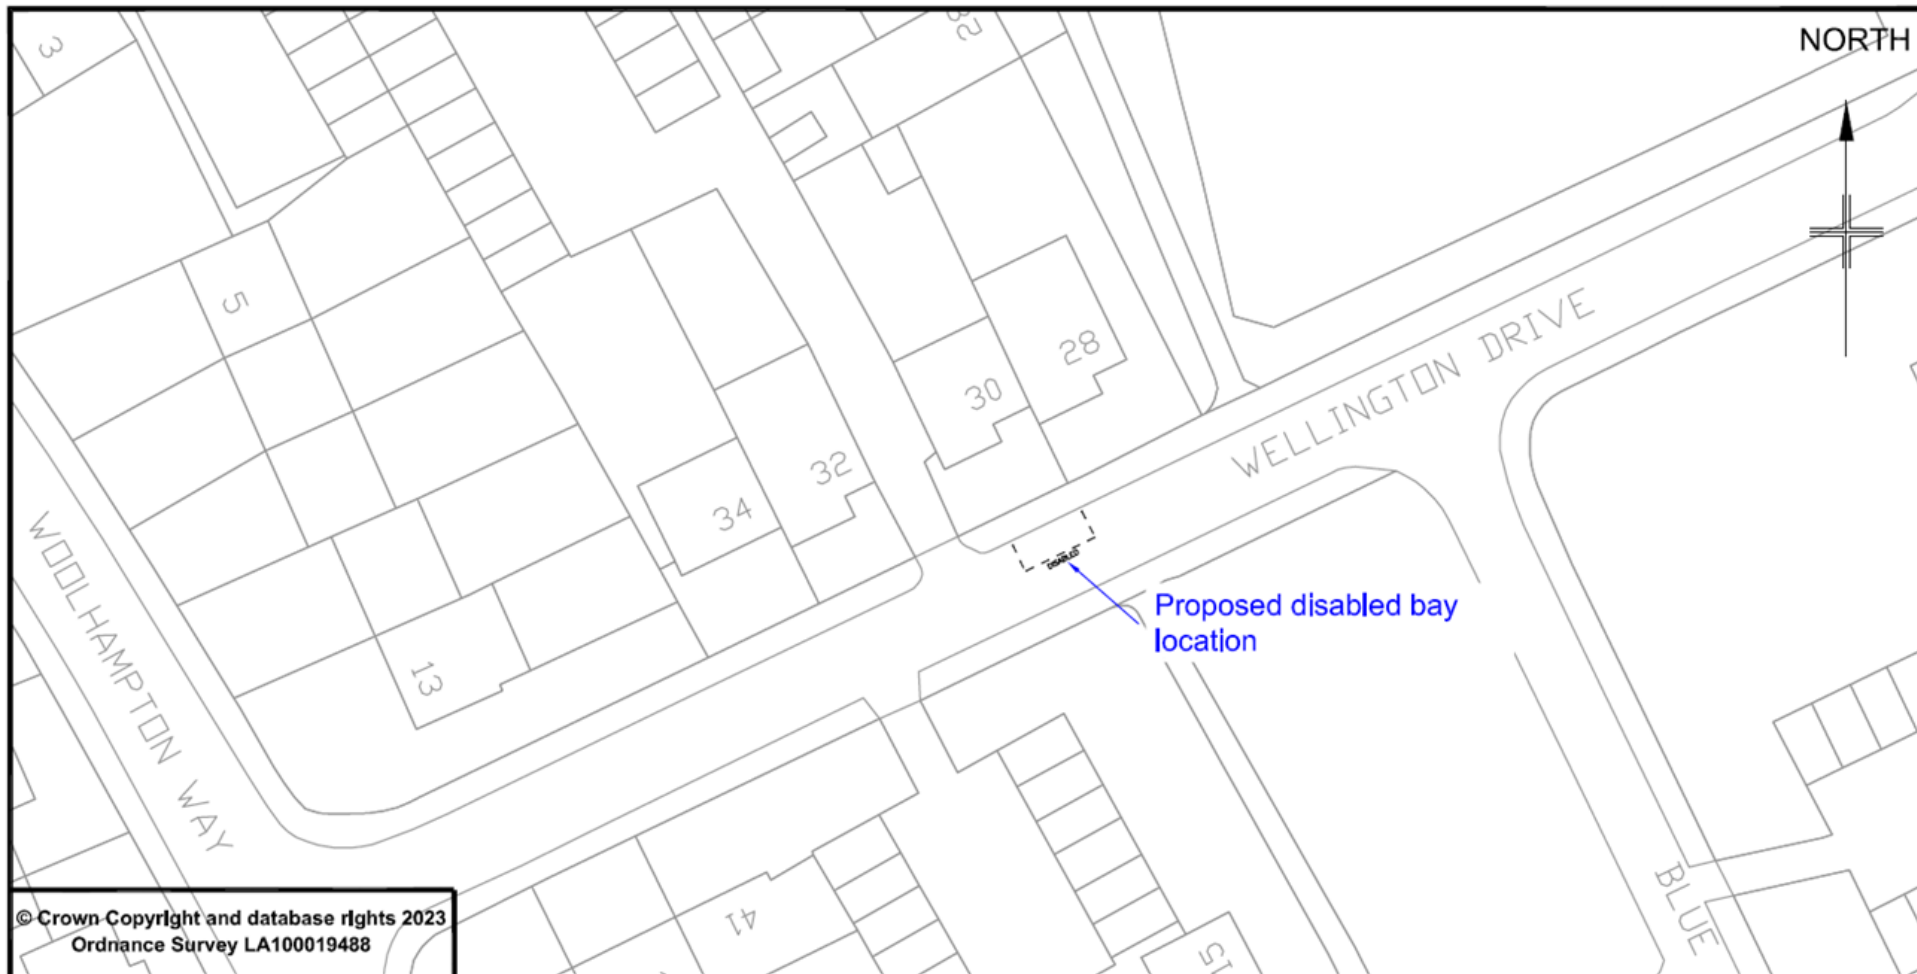

© Crown Copyright and database rights 2023
Ordnance Survey LA100019488



**Bracknell
Forest
Council**

PLACE, PLANNING & REGENERATION
Transport Engineering Group

Notes:

1. Do not scale from drawing.
2. All traffic management to be in accordance with Chapter 8 of the Traffic Signs Manual.
3. Works commenced after viewing the relevant statutory undertakers drawings and searching using cable avoidance tools.
4. Setting out carried out by BFC Engineer(s).

Project title

Disabled Parking Bay 2023 - Phase 3

Drawing title

Wellington Drive - Disabled bay installation

Prepared by

GW

Checked by

LC

Scale

1:500 @ A4

Date

July 2023


Project No.

Drawing Number

5361/005

Amend Letter

F – WELBECK

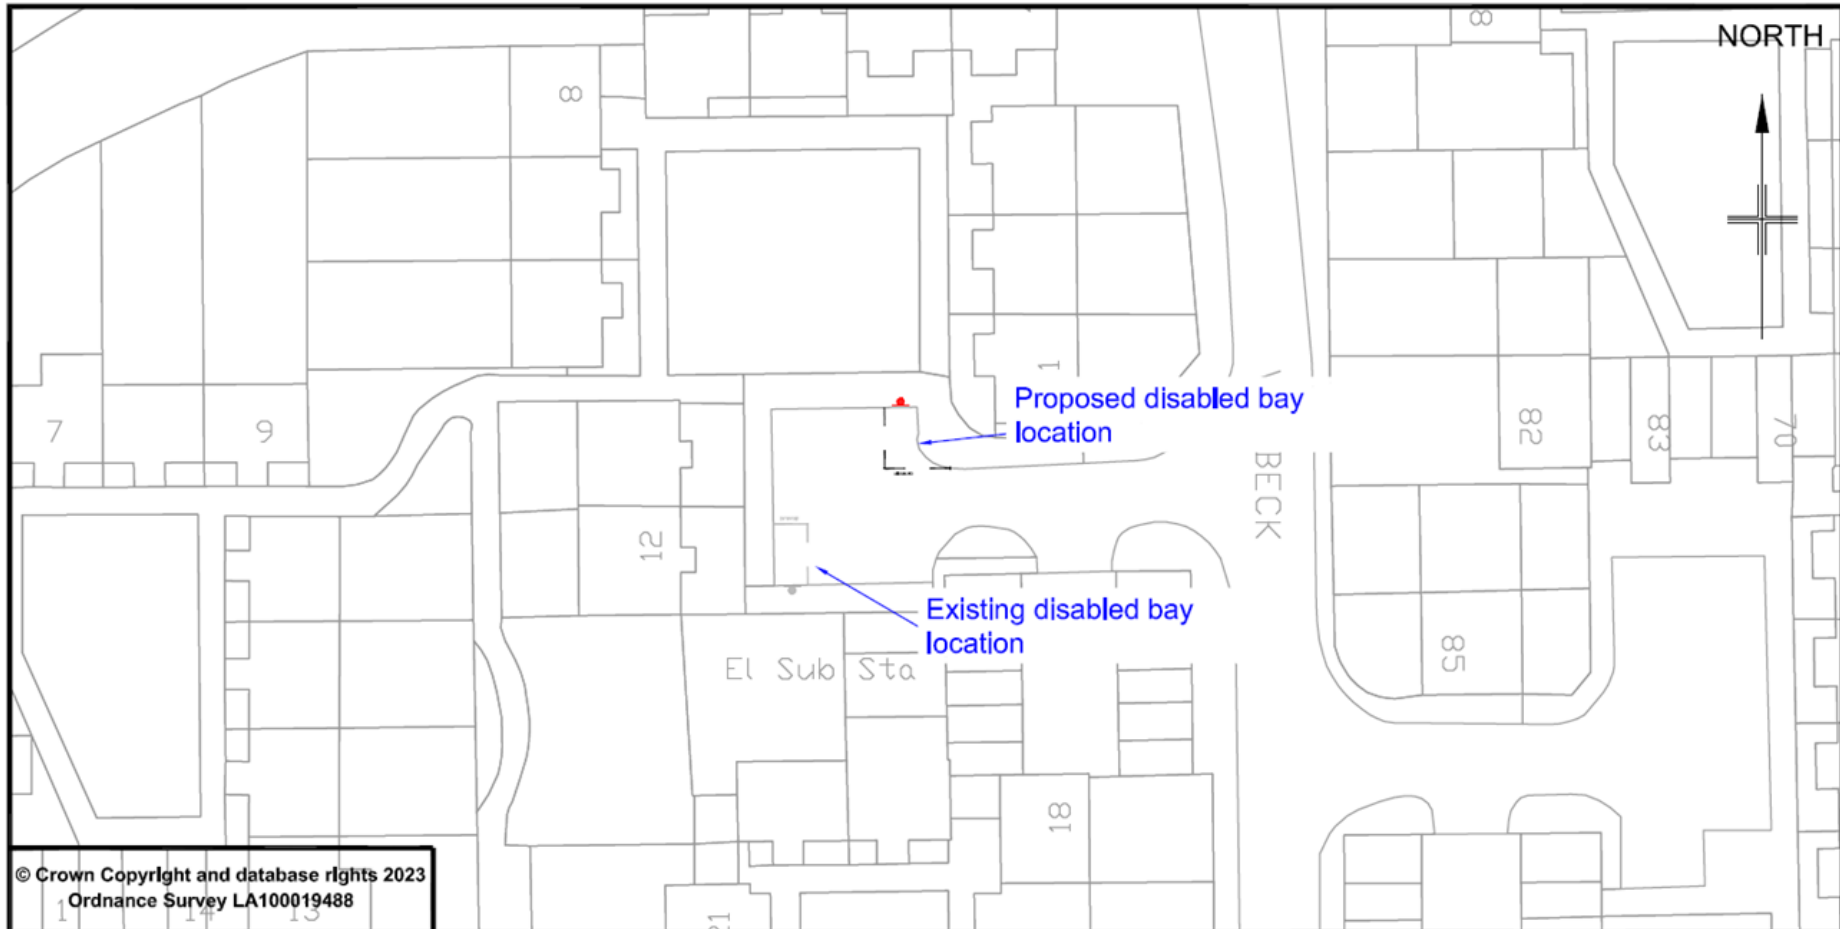

© Crown Copyright and database rights 2023
Ordnance Survey LA100019488



PLACE, PLANNING & REGENERATION
Transport Engineering Group

Notes:

1. Do not scale from drawing.
2. All traffic management to be in accordance with Chapter 8 of the Traffic Signs Manual.
3. Works commenced after viewing the relevant statutory undertakers drawings and searching using cable avoidance tools.
4. Settling out carried out by BFC Engineer(s).

Project title

Disabled Parking Bay 2023 - Phase 3

Drawing title

Welbeck - Disabled bay installation

Prepared by

GW

Checked by

LC

Scale

1:500 @ A4

Date


July 2023

Project No.

Drawing Number

Amend Letter

5361/006

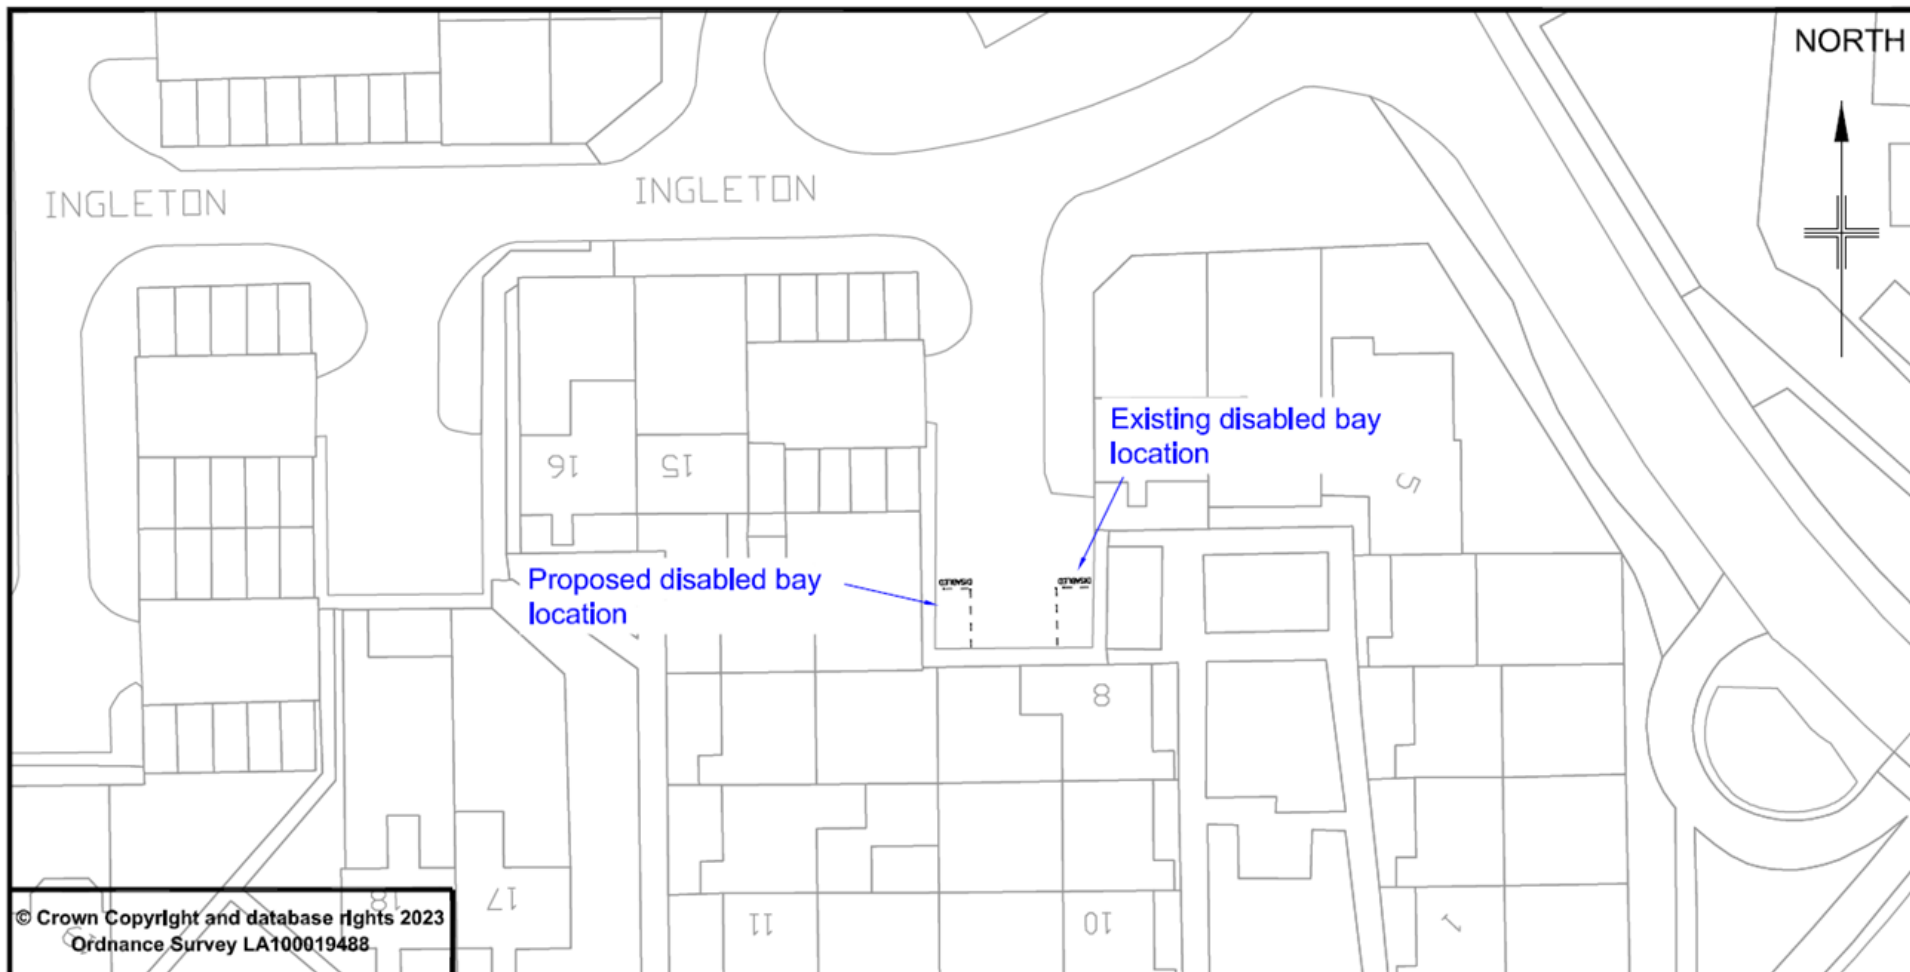

© Crown Copyright and database rights 2023
Ordnance Survey LA100019488



PLACE, PLANNING & REGENERATION
Transport Engineering Group

Notes:

1. Do not scale from drawing.
2. All traffic management to be in accordance with Chapter 8 of the Traffic Signs Manual.
3. Works commenced after viewing the relevant statutory undertakers drawings and searching using cable avoidance tools.
4. Setting out carried out by BFC Engineer(s).

Project title

Disabled Parking Bay 2023 - Phase 3

Drawing title

Ingleton - Disabled bay installation

Prepared by

GW

Checked by

LC

Scale

1:500 @ A4

Date

July 2023

Project No.


Drawing Number

5361/007

Amend Letter

A

H – INGLETON (2)

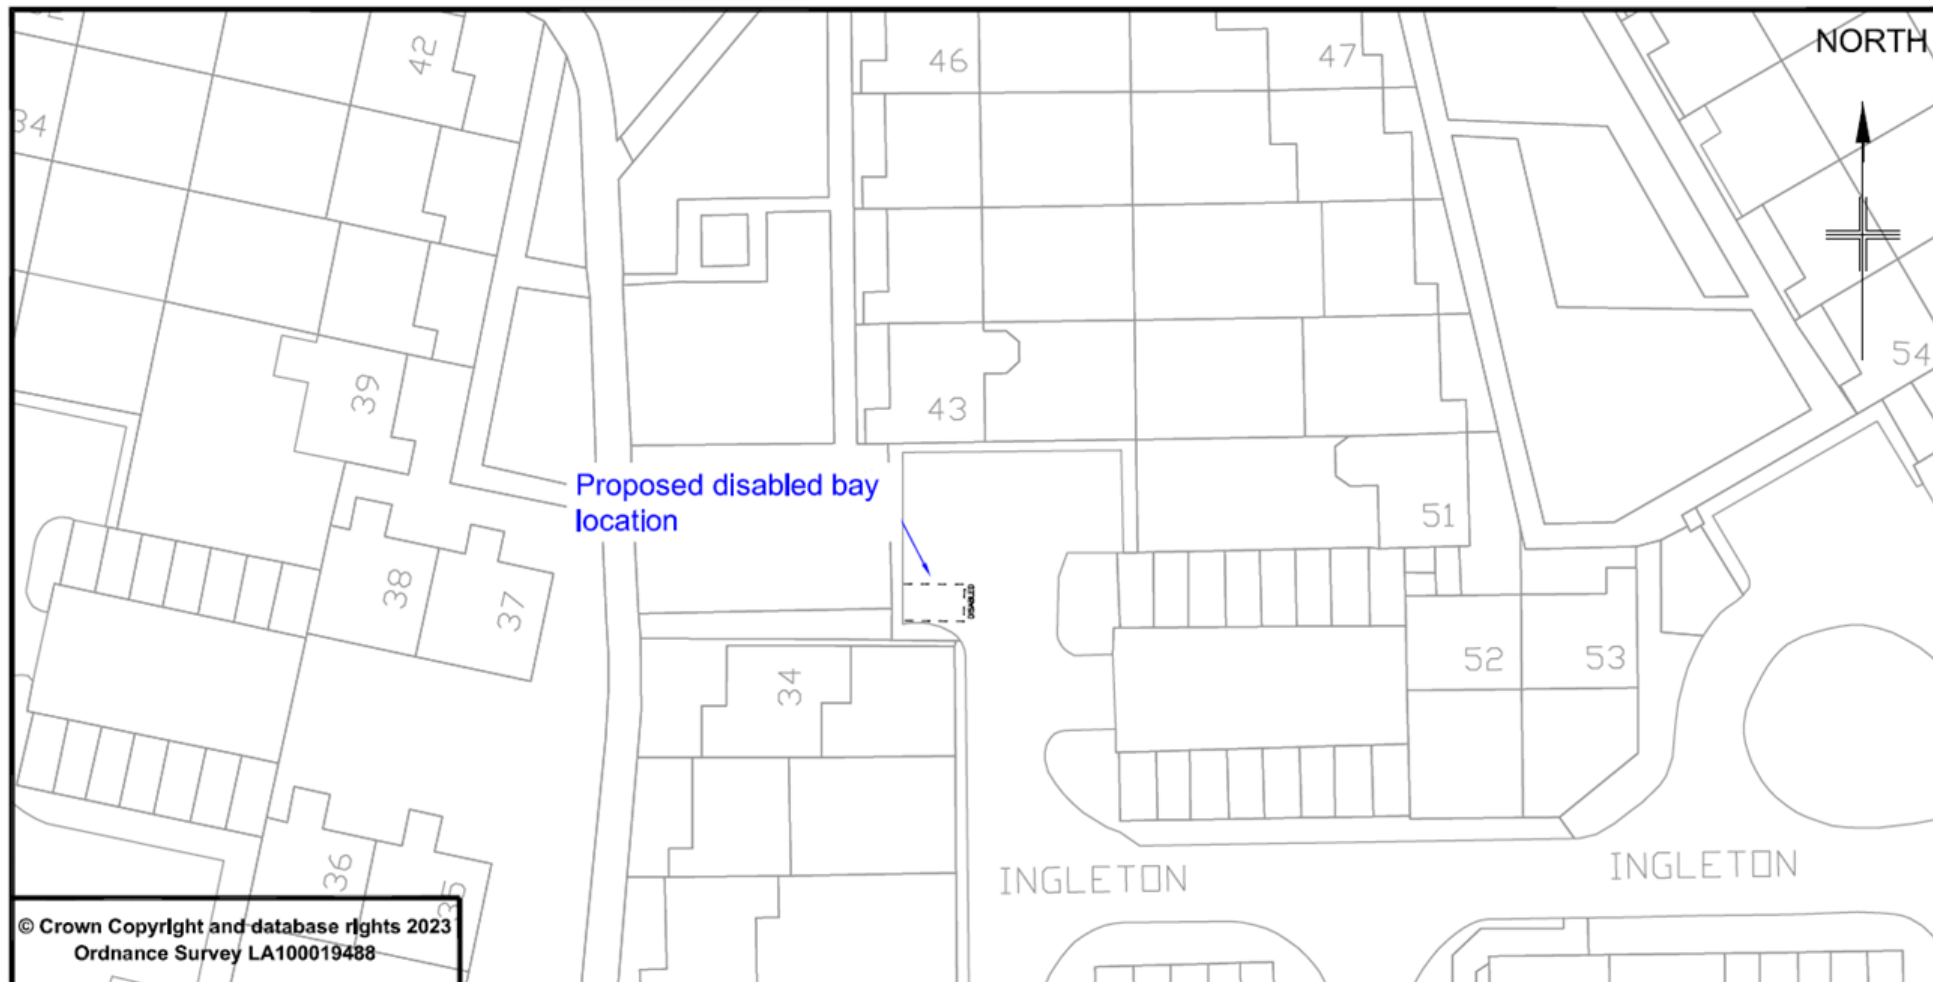

© Crown Copyright and database rights 2023
Ordnance Survey LA100019488



PLACE, PLANNING & REGENERATION
Transport Engineering Group

Notes:

1. Do not scale from drawing.
2. All traffic management to be in accordance with Chapter 8 of the Traffic Signs Manual.
3. Works commenced after viewing the relevant statutory undertakers drawings and searching using cable avoidance tools.
4. Setting out carried out by BFC Engineer(s).

Project title

Disabled Parking Bay 2023 - Phase 3

Drawing title

Ingleton (2) - Disabled bay installation

Prepared by

GW

Checked by

LC

Scale

1:500 @ A4

Date


July 2023

Project No.

Drawing Number
5361/008

Amend Letter

I – BECKFORD AVENUE

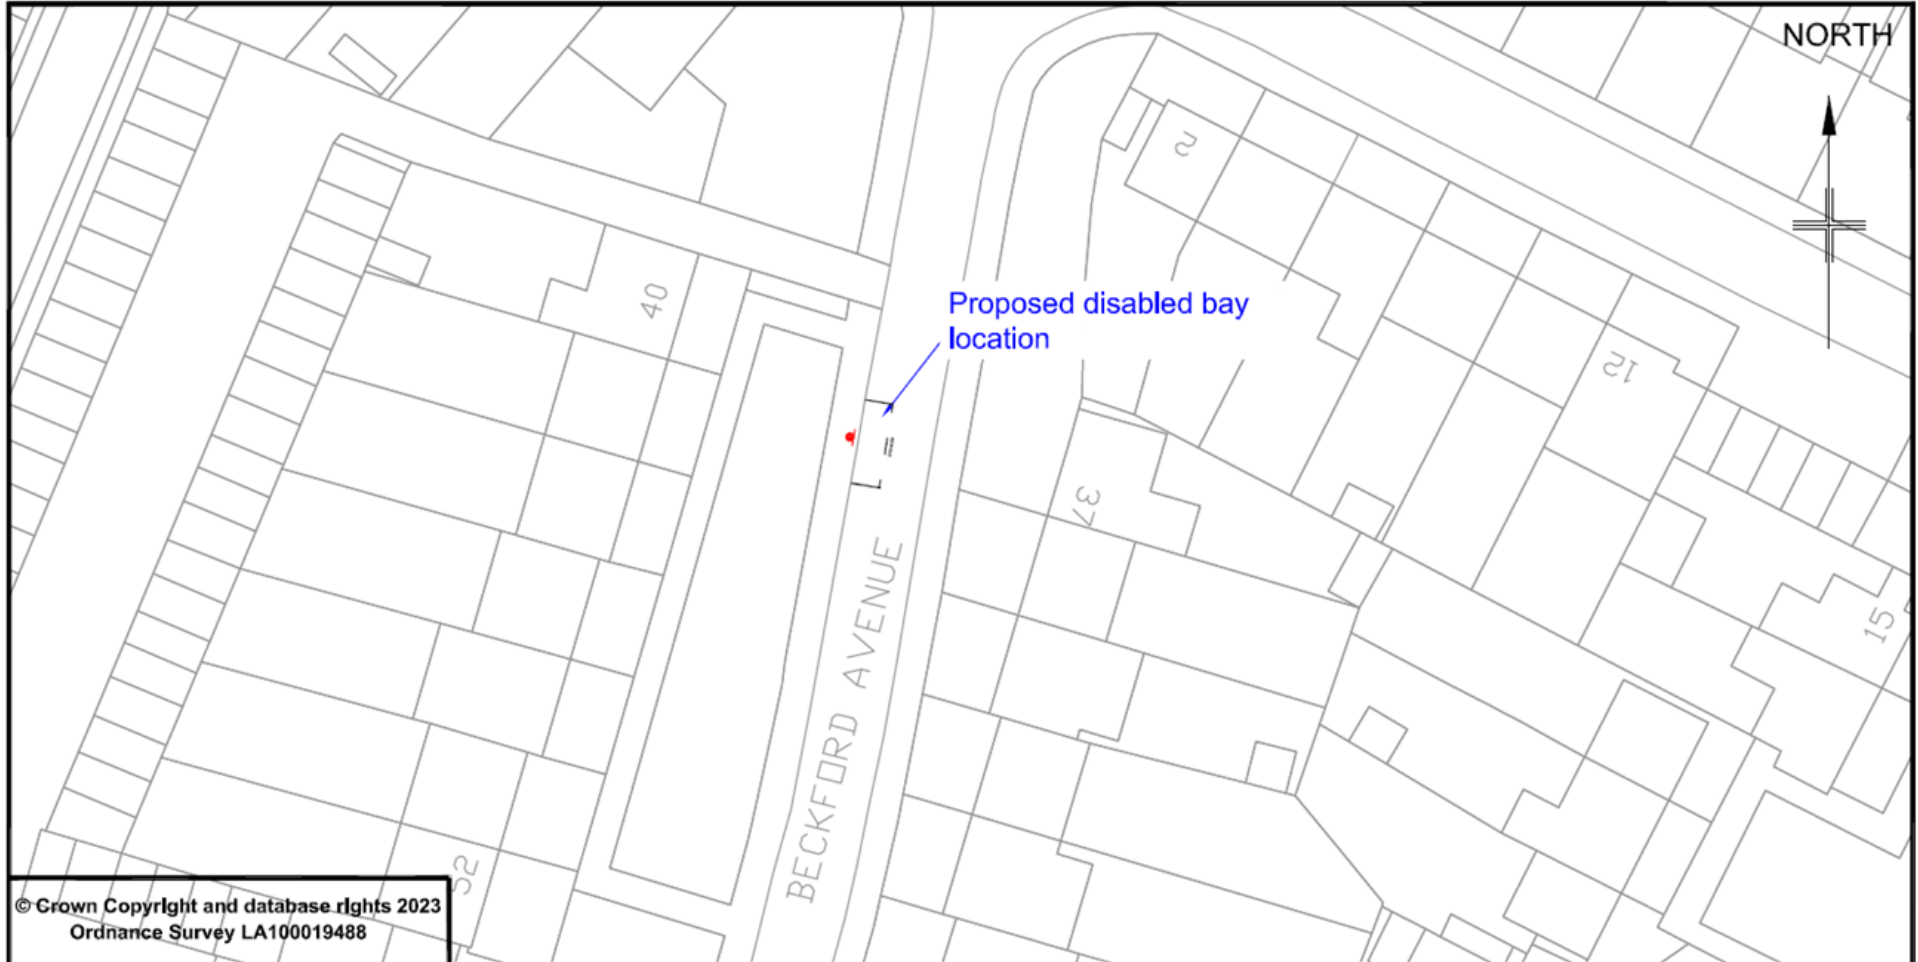

© Crown Copyright and database rights 2023
Ordnance Survey LA100019488



PLACE, PLANNING & REGENERATION
Transport Engineering Group

Notes:

1. Do not scale from drawing.
2. All traffic management to be in accordance with Chapter 8 of the Traffic Signs Manual.
3. Works commenced after viewing the relevant statutory undertakers drawings and searching using cable avoidance tools.
4. Setting out carried out by BFC Engineer(s).

Project title

Disabled Parking Bay 2023 - Phase 3

Drawing title

Beckford Avenue - Disabled bay installation

Prepared by

GW

Checked by

LC

Scale

1:500 @ A4

Date

July 2023


Project No.

Drawing Number

Amend Letter

5361/010

J – LILY HILL ROAD

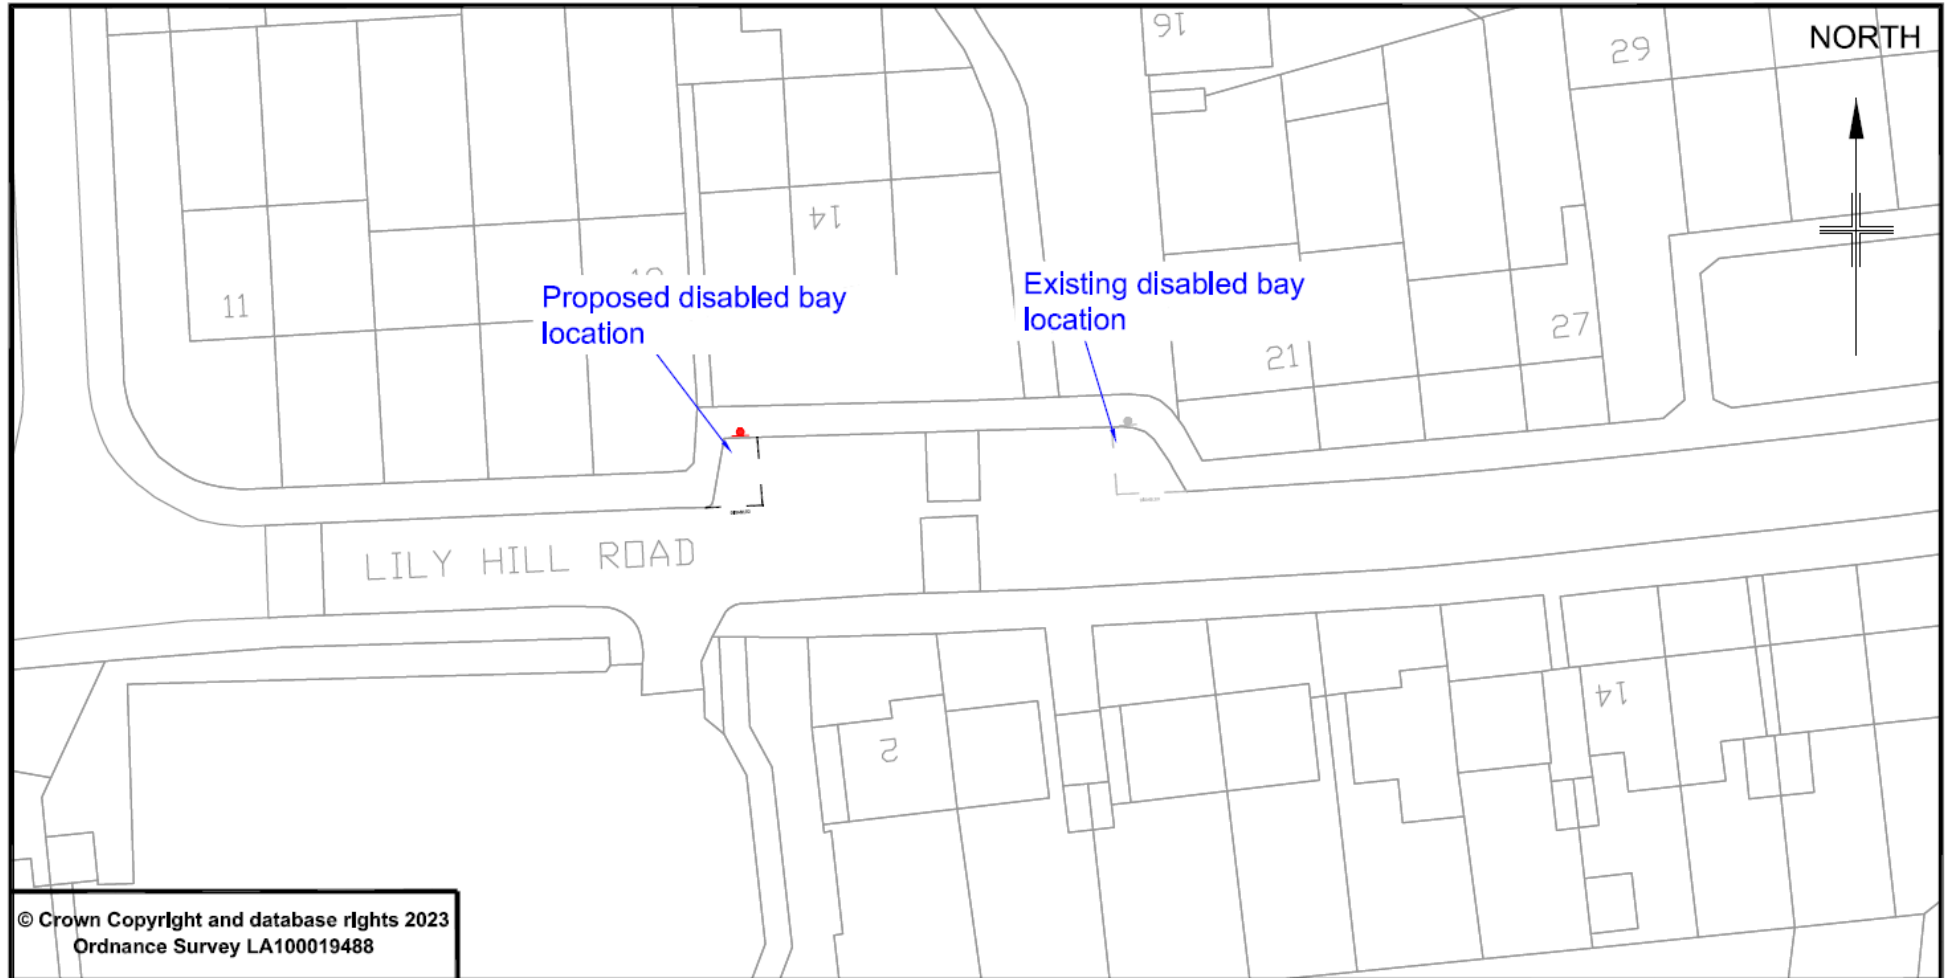

© Crown Copyright and database rights 2023
Ordnance Survey LA100019488



PLACE, PLANNING & REGENERATION
Transport Engineering Group

Notes:

1. Do not scale from drawing.
2. All traffic management to be in accordance with Chapter 8 of the Traffic Signs Manual.
3. Works commenced after viewing the relevant statutory undertakers drawings and searching using cable avoidance tools.
4. Setting out carried out by BFC Engineer(s).

Project title

Disabled Parking Bay 2023 - Phase 3

Drawing title

Lily Hill Road - Disabled bay installation

Prepared by

GW

Checked by

LC

Scale

1:500 @ A4

Date


July 2023

Project No.

Drawing Number

5361/011

Amend Letter

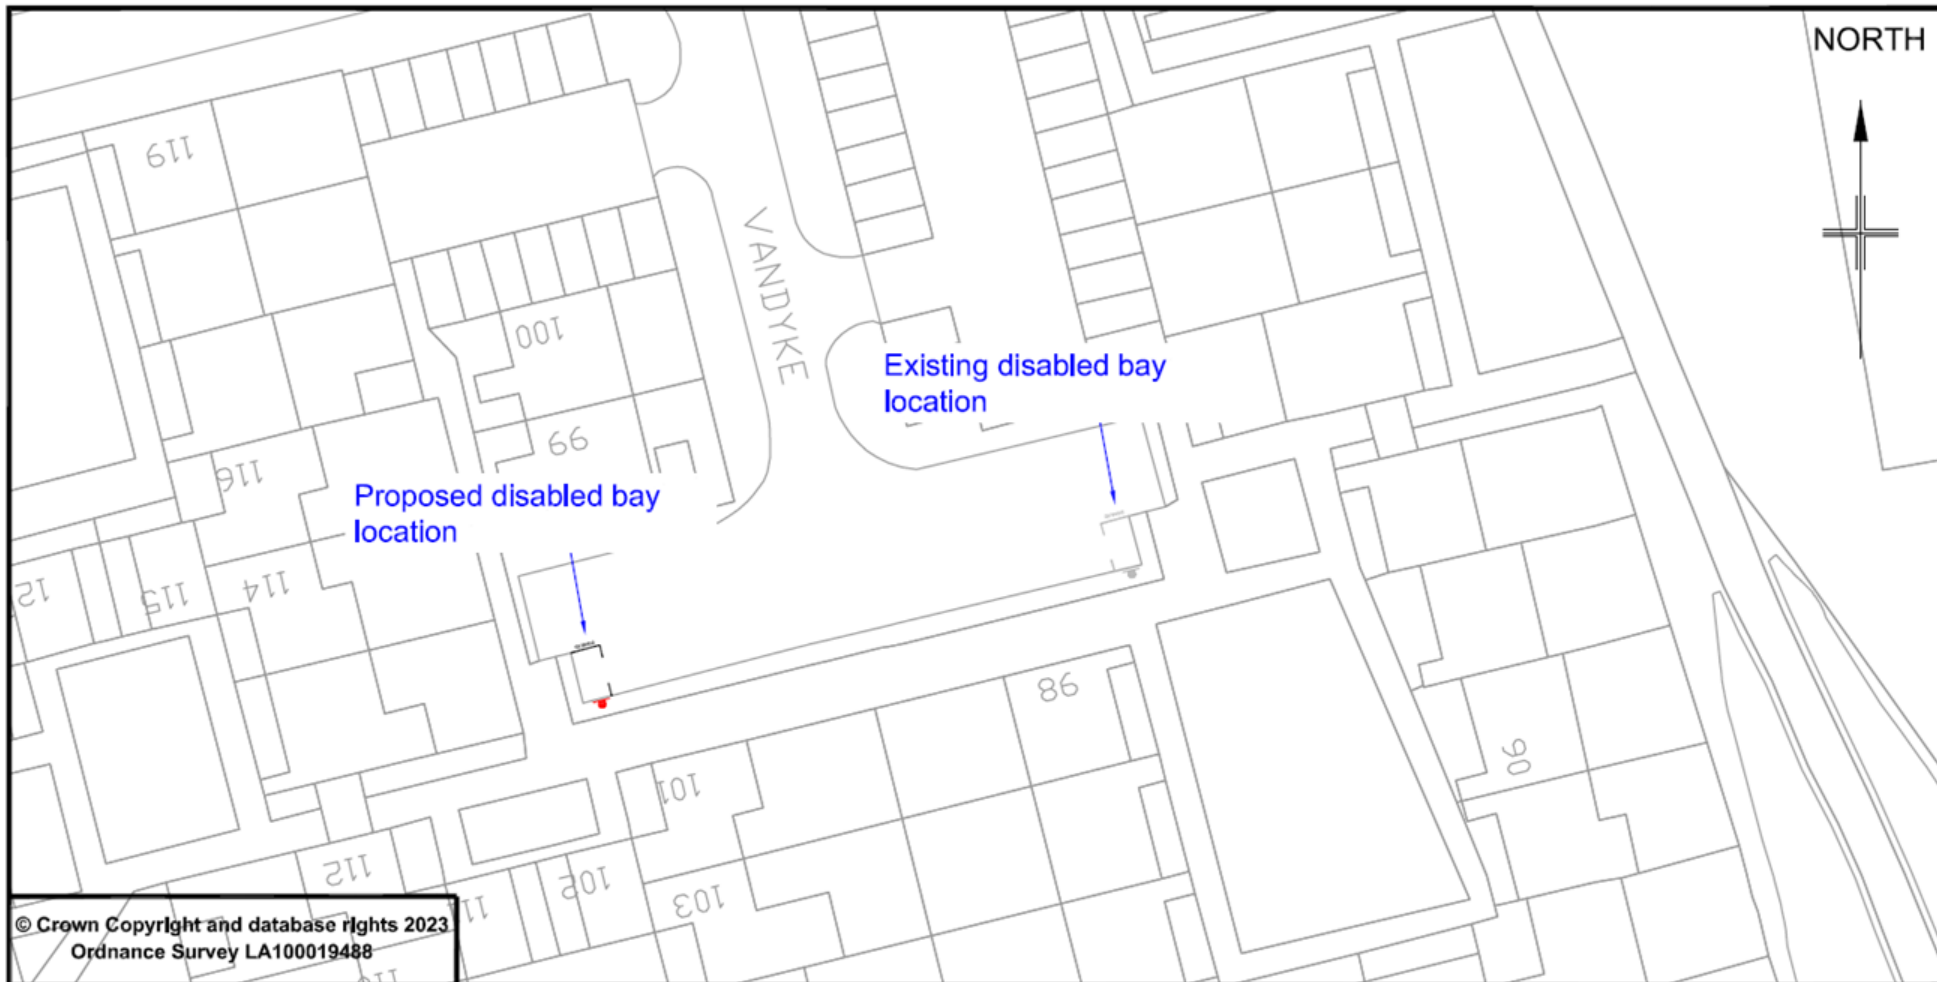

© Crown Copyright and database rights 2023
Ordnance Survey LA100019488



**Bracknell
Forest
Council**

PLACE, PLANNING & REGENERATION
Transport Engineering Group

Notes:

1. Do not scale from drawing.
2. All traffic management to be in accordance with Chapter 8 of the Traffic Signs Manual.
3. Works commenced after viewing the relevant statutory undertakers drawings and searching using cable avoidance tools.
4. Setting out carried out by BFC Engineer(s).

Project title

Disabled Parking Bay 2023 - Phase 3

Drawing title

Vandyke - Disabled bay installation

Prepared by

GW

Checked by

LC

Scale

1:500 @ A4

Date


July 2023

Project No.

Drawing Number

5361/012

Amend Letter

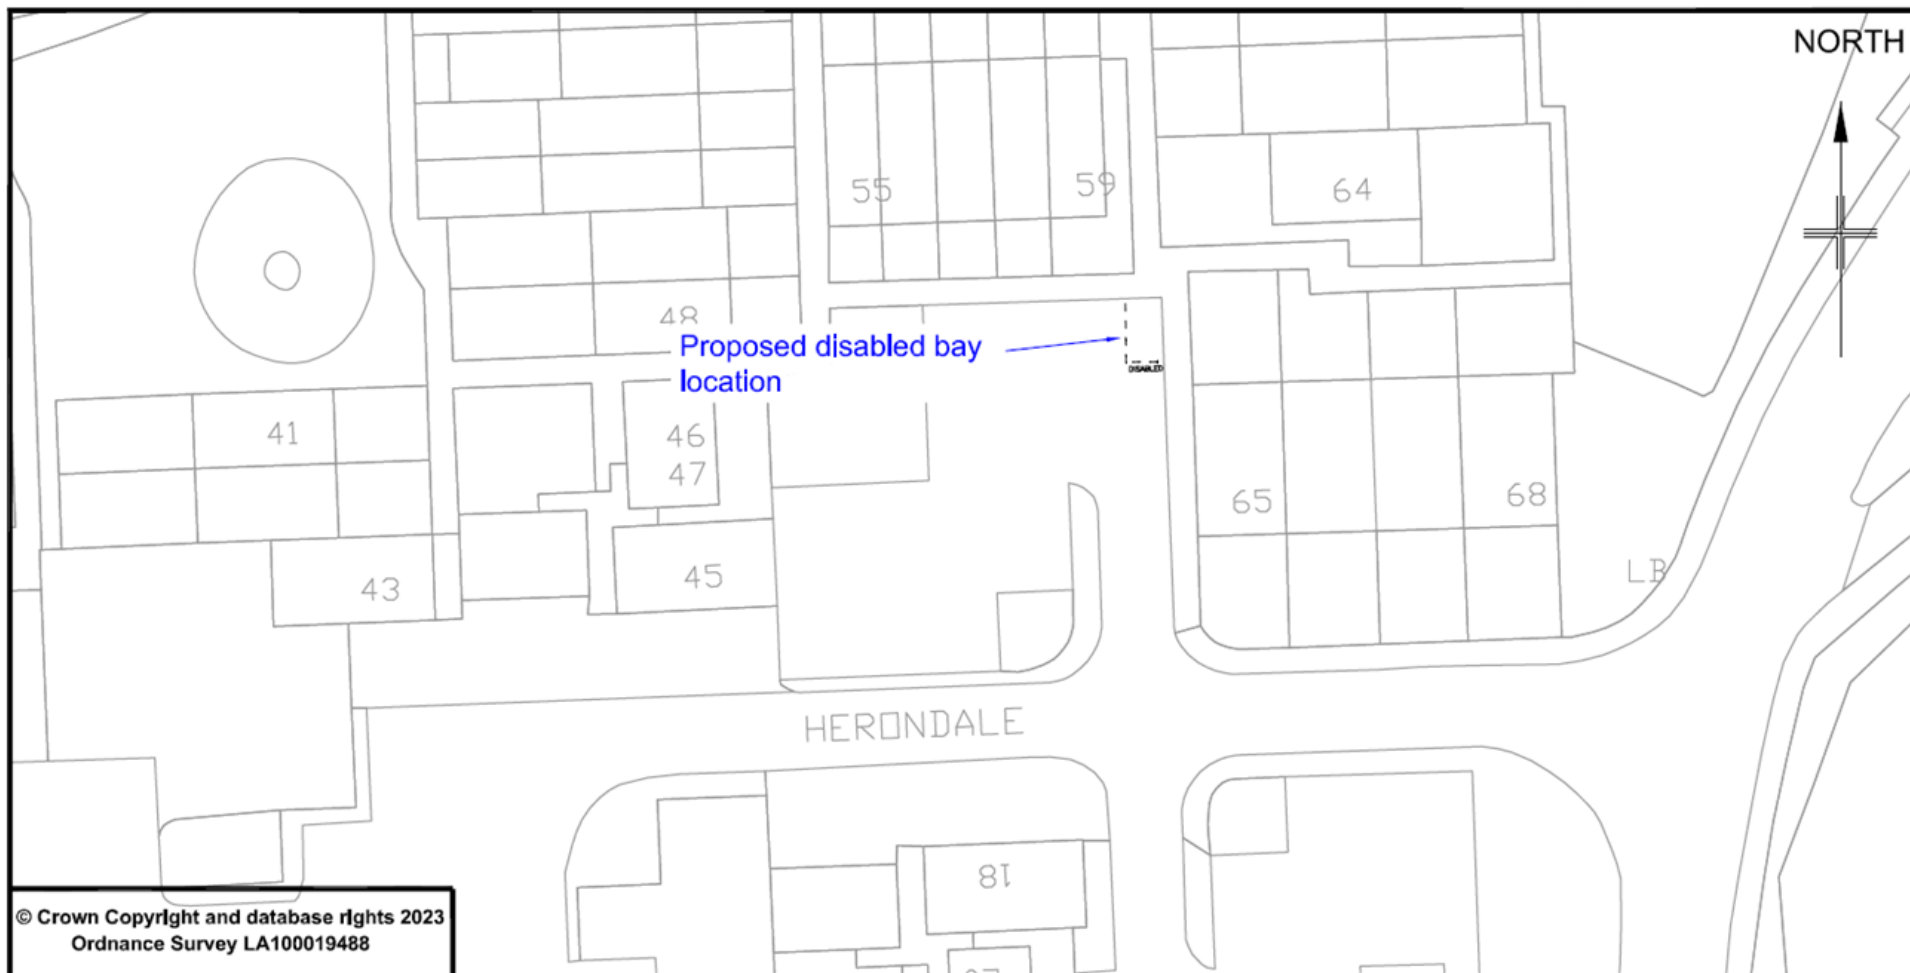

© Crown Copyright and database rights 2023
Ordnance Survey LA100019488



PLACE, PLANNING & REGENERATION
Transport Engineering Group

Notes:

1. Do not scale from drawing.
2. All traffic management to be in accordance with Chapter 8 of the Traffic Signs Manual.
3. Works commenced after viewing the relevant statutory undertakers drawings and searching using cable avoidance tools.
4. Setting out carried out by BFC Engineer(s).

Project title

Disabled Parking Bay 2023 - Phase 3

Drawing title

Herondale - Disabled bay installation

Prepared by

GW

Checked by

LC

Scale

1:500 @ A4

Date

July 2023

Project No.

Drawing Number

5361/013

Amend Letter