


ANNEX A – ADVERTISED PROPOSAL PLAN

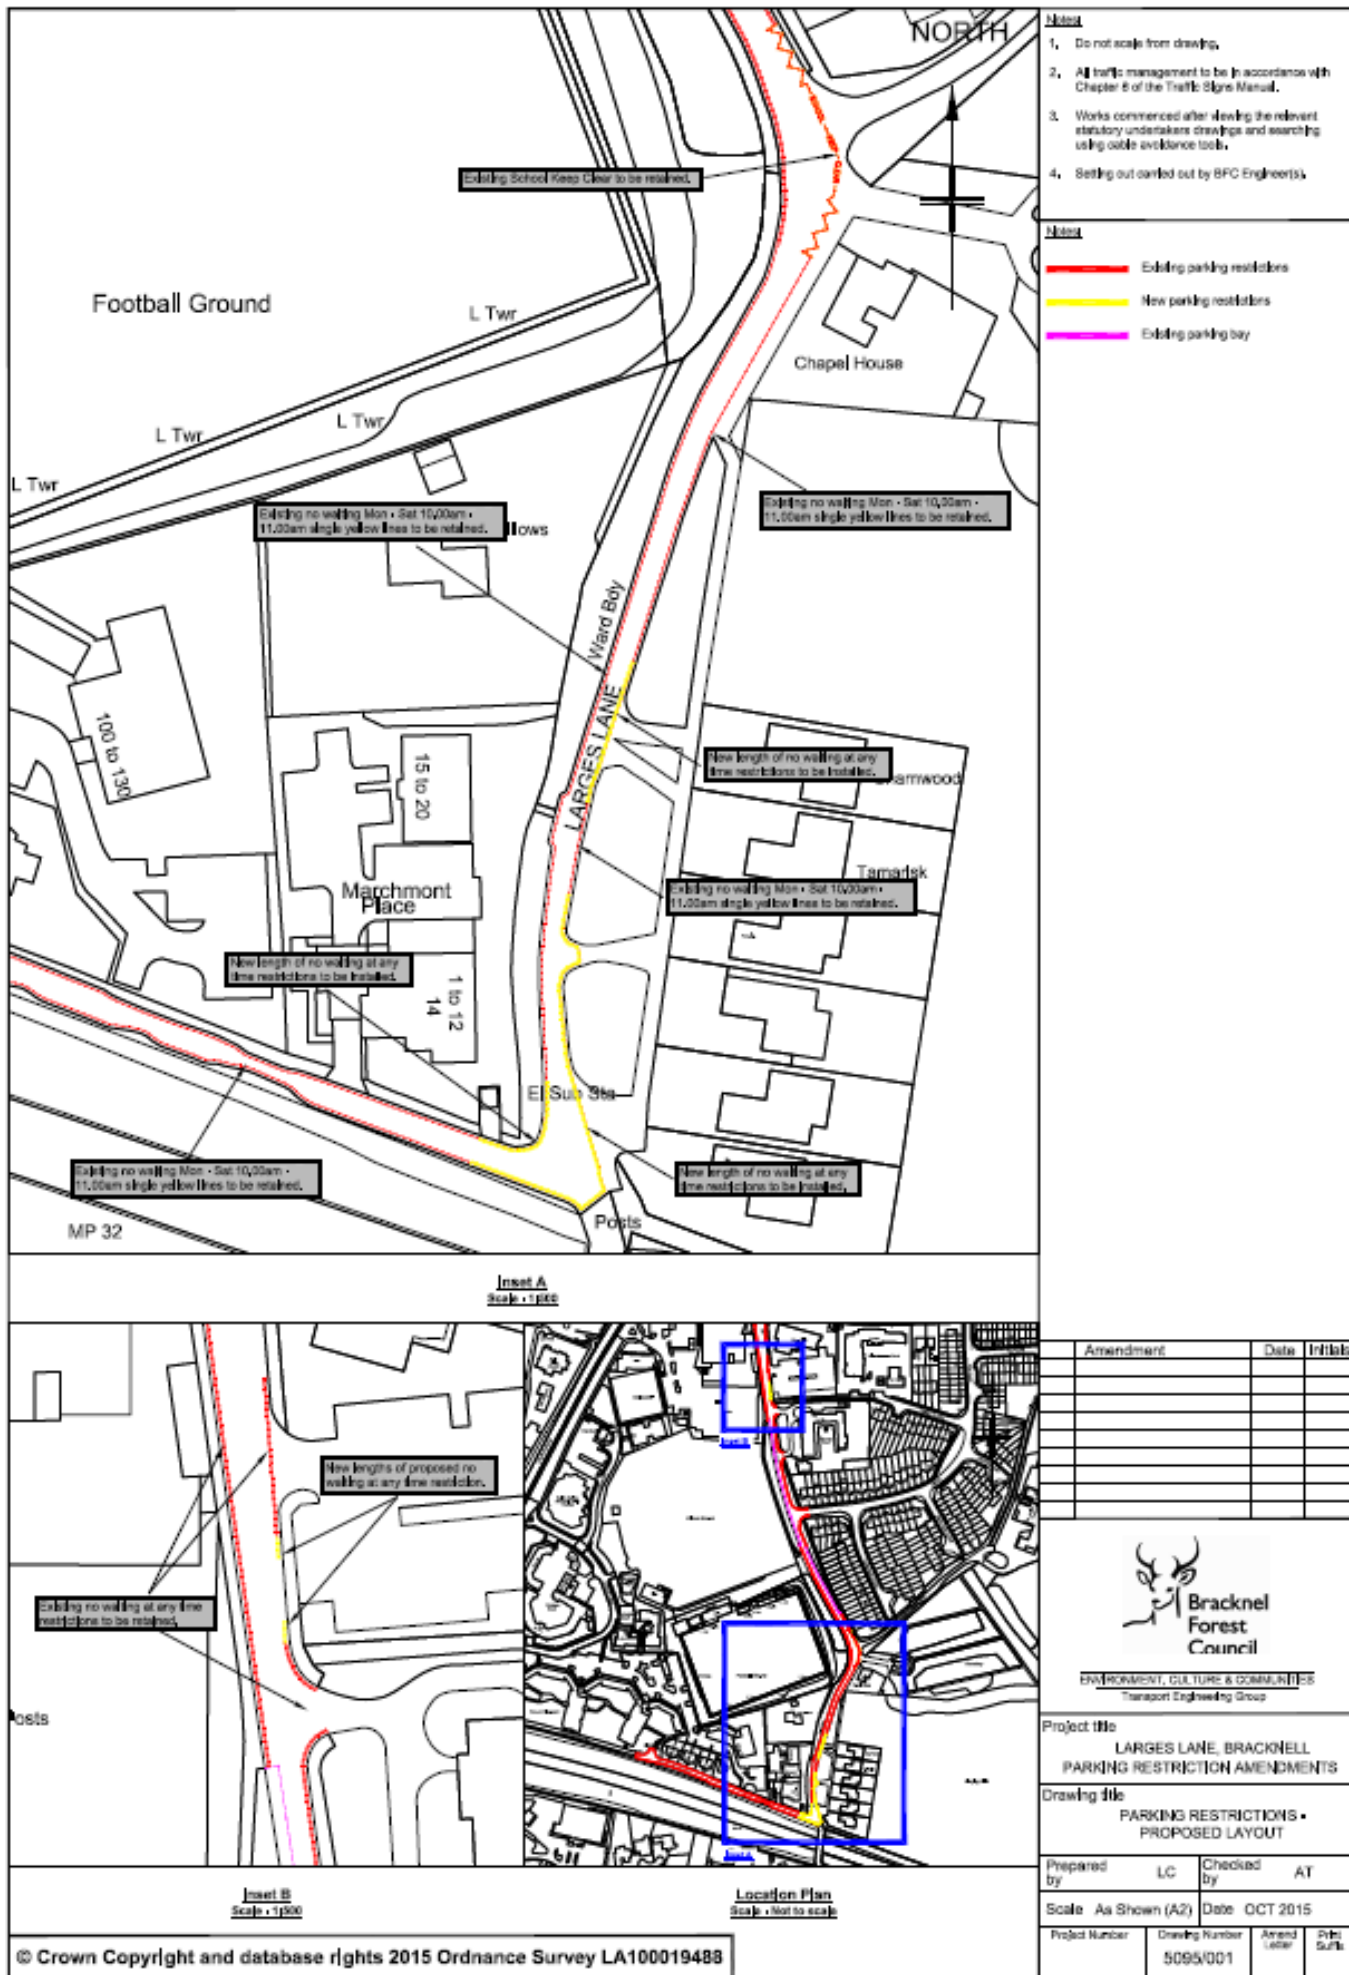

- Notes**
1. Do not scale from drawing.
 2. All traffic management to be in accordance with Chapter 8 of the Traffic Signs Manual.
 3. Works commenced after viewing the relevant statutory undertakers drawings and searching using cable avoidance tools.
 4. Setting out carried out by BFC Engineer(s).

- Notes**
- Existing parking restrictions
 - New parking restrictions
 - Existing parking bay

Inset A
Scale: 1:250



Inset B
Scale: 1:250

Location Plan
Scale: Not to scale

Amendment	Date	Initials



ENVIRONMENT, CULTURE & COMMUNITIES
Transport Engineering Group

Project title
LARGES LANE, BRACKNELL
PARKING RESTRICTION AMENDMENTS

Drawing title
PARKING RESTRICTIONS -
PROPOSED LAYOUT

Prepared by	LC	Checked by	AT
Scale	Aa Shown (A2)	Date	OCT 2015

Project Number	Drawing Number	Amend Letter	Rev. Suffix
	5095/001		