

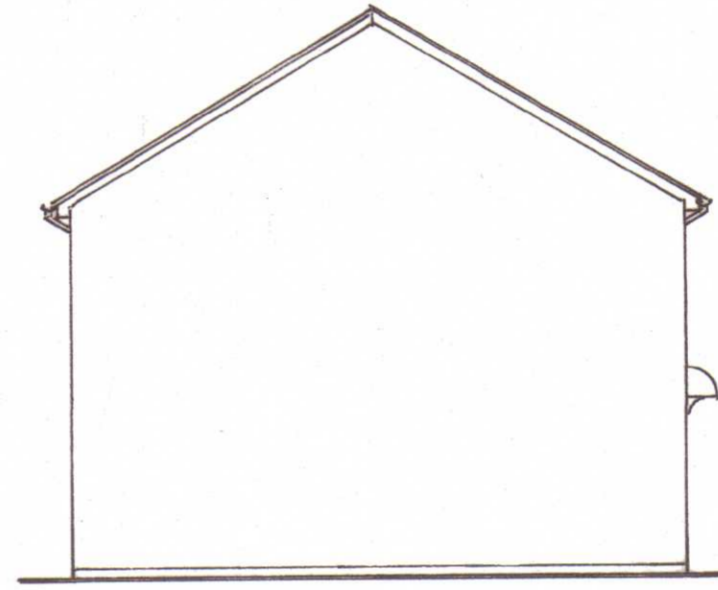
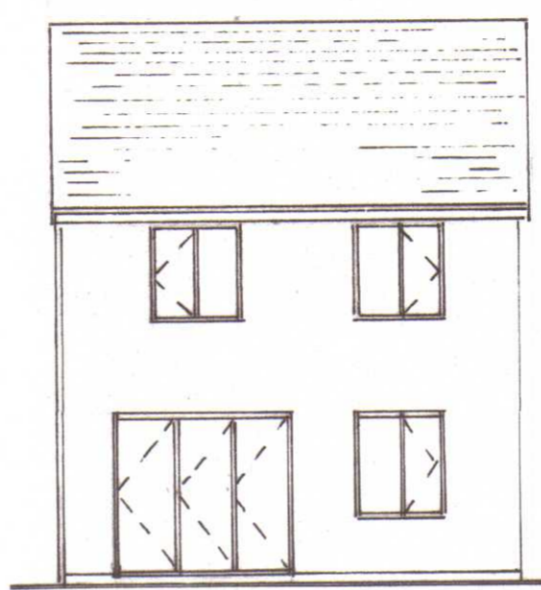
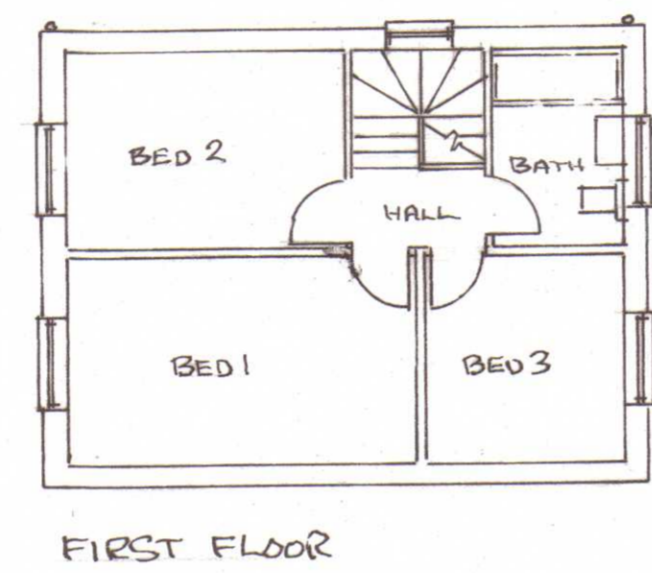
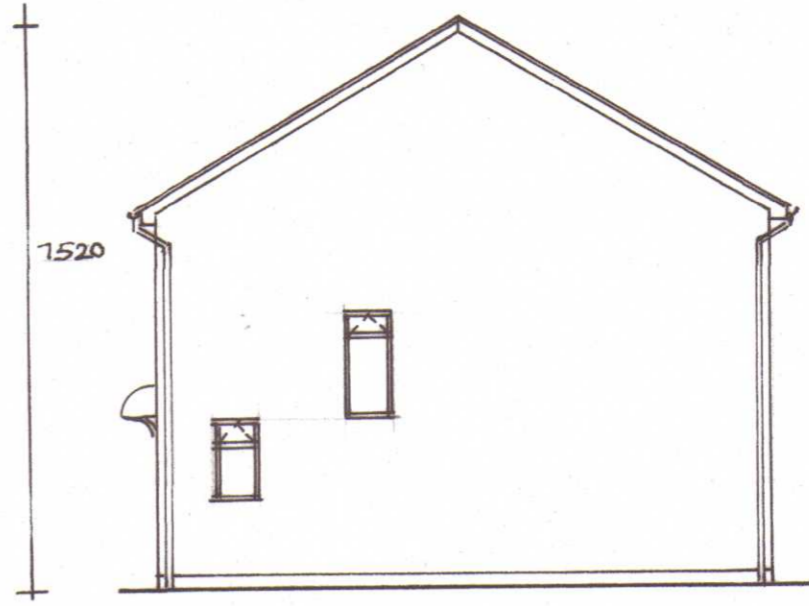
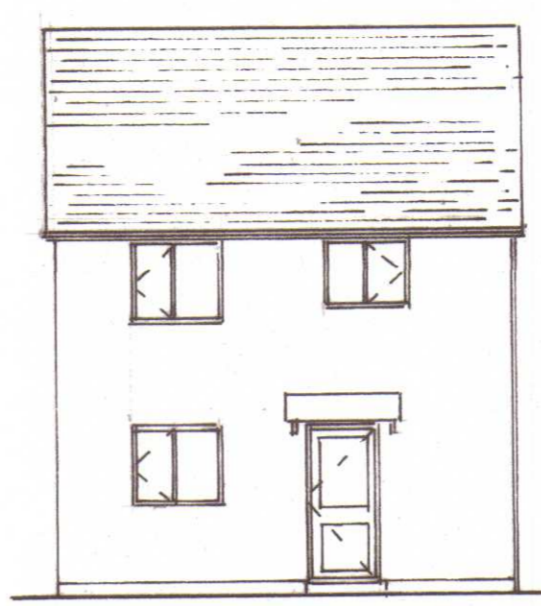


NOTES:  
All dimensions must be checked on site

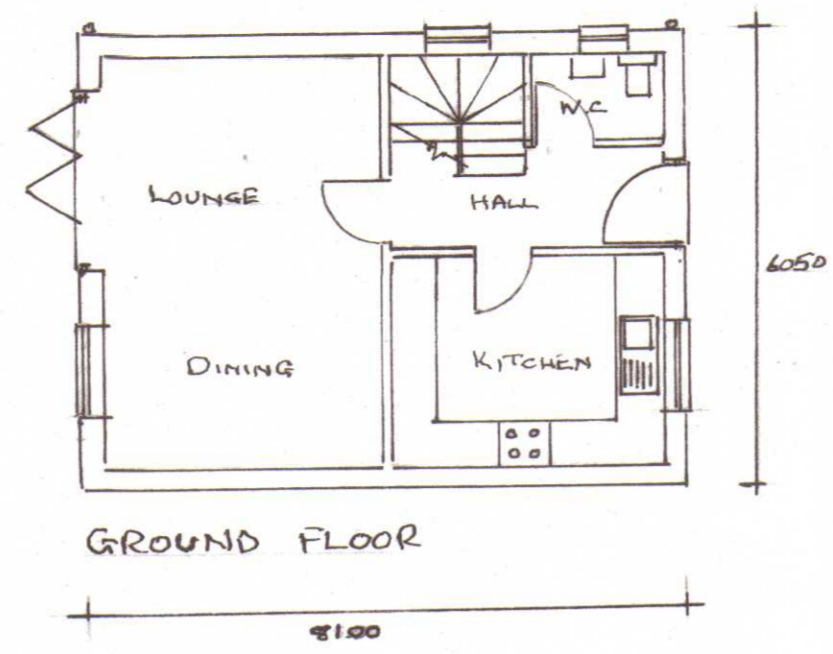

PLOT 1  
(MIRROR IMAGE PLOT 2)

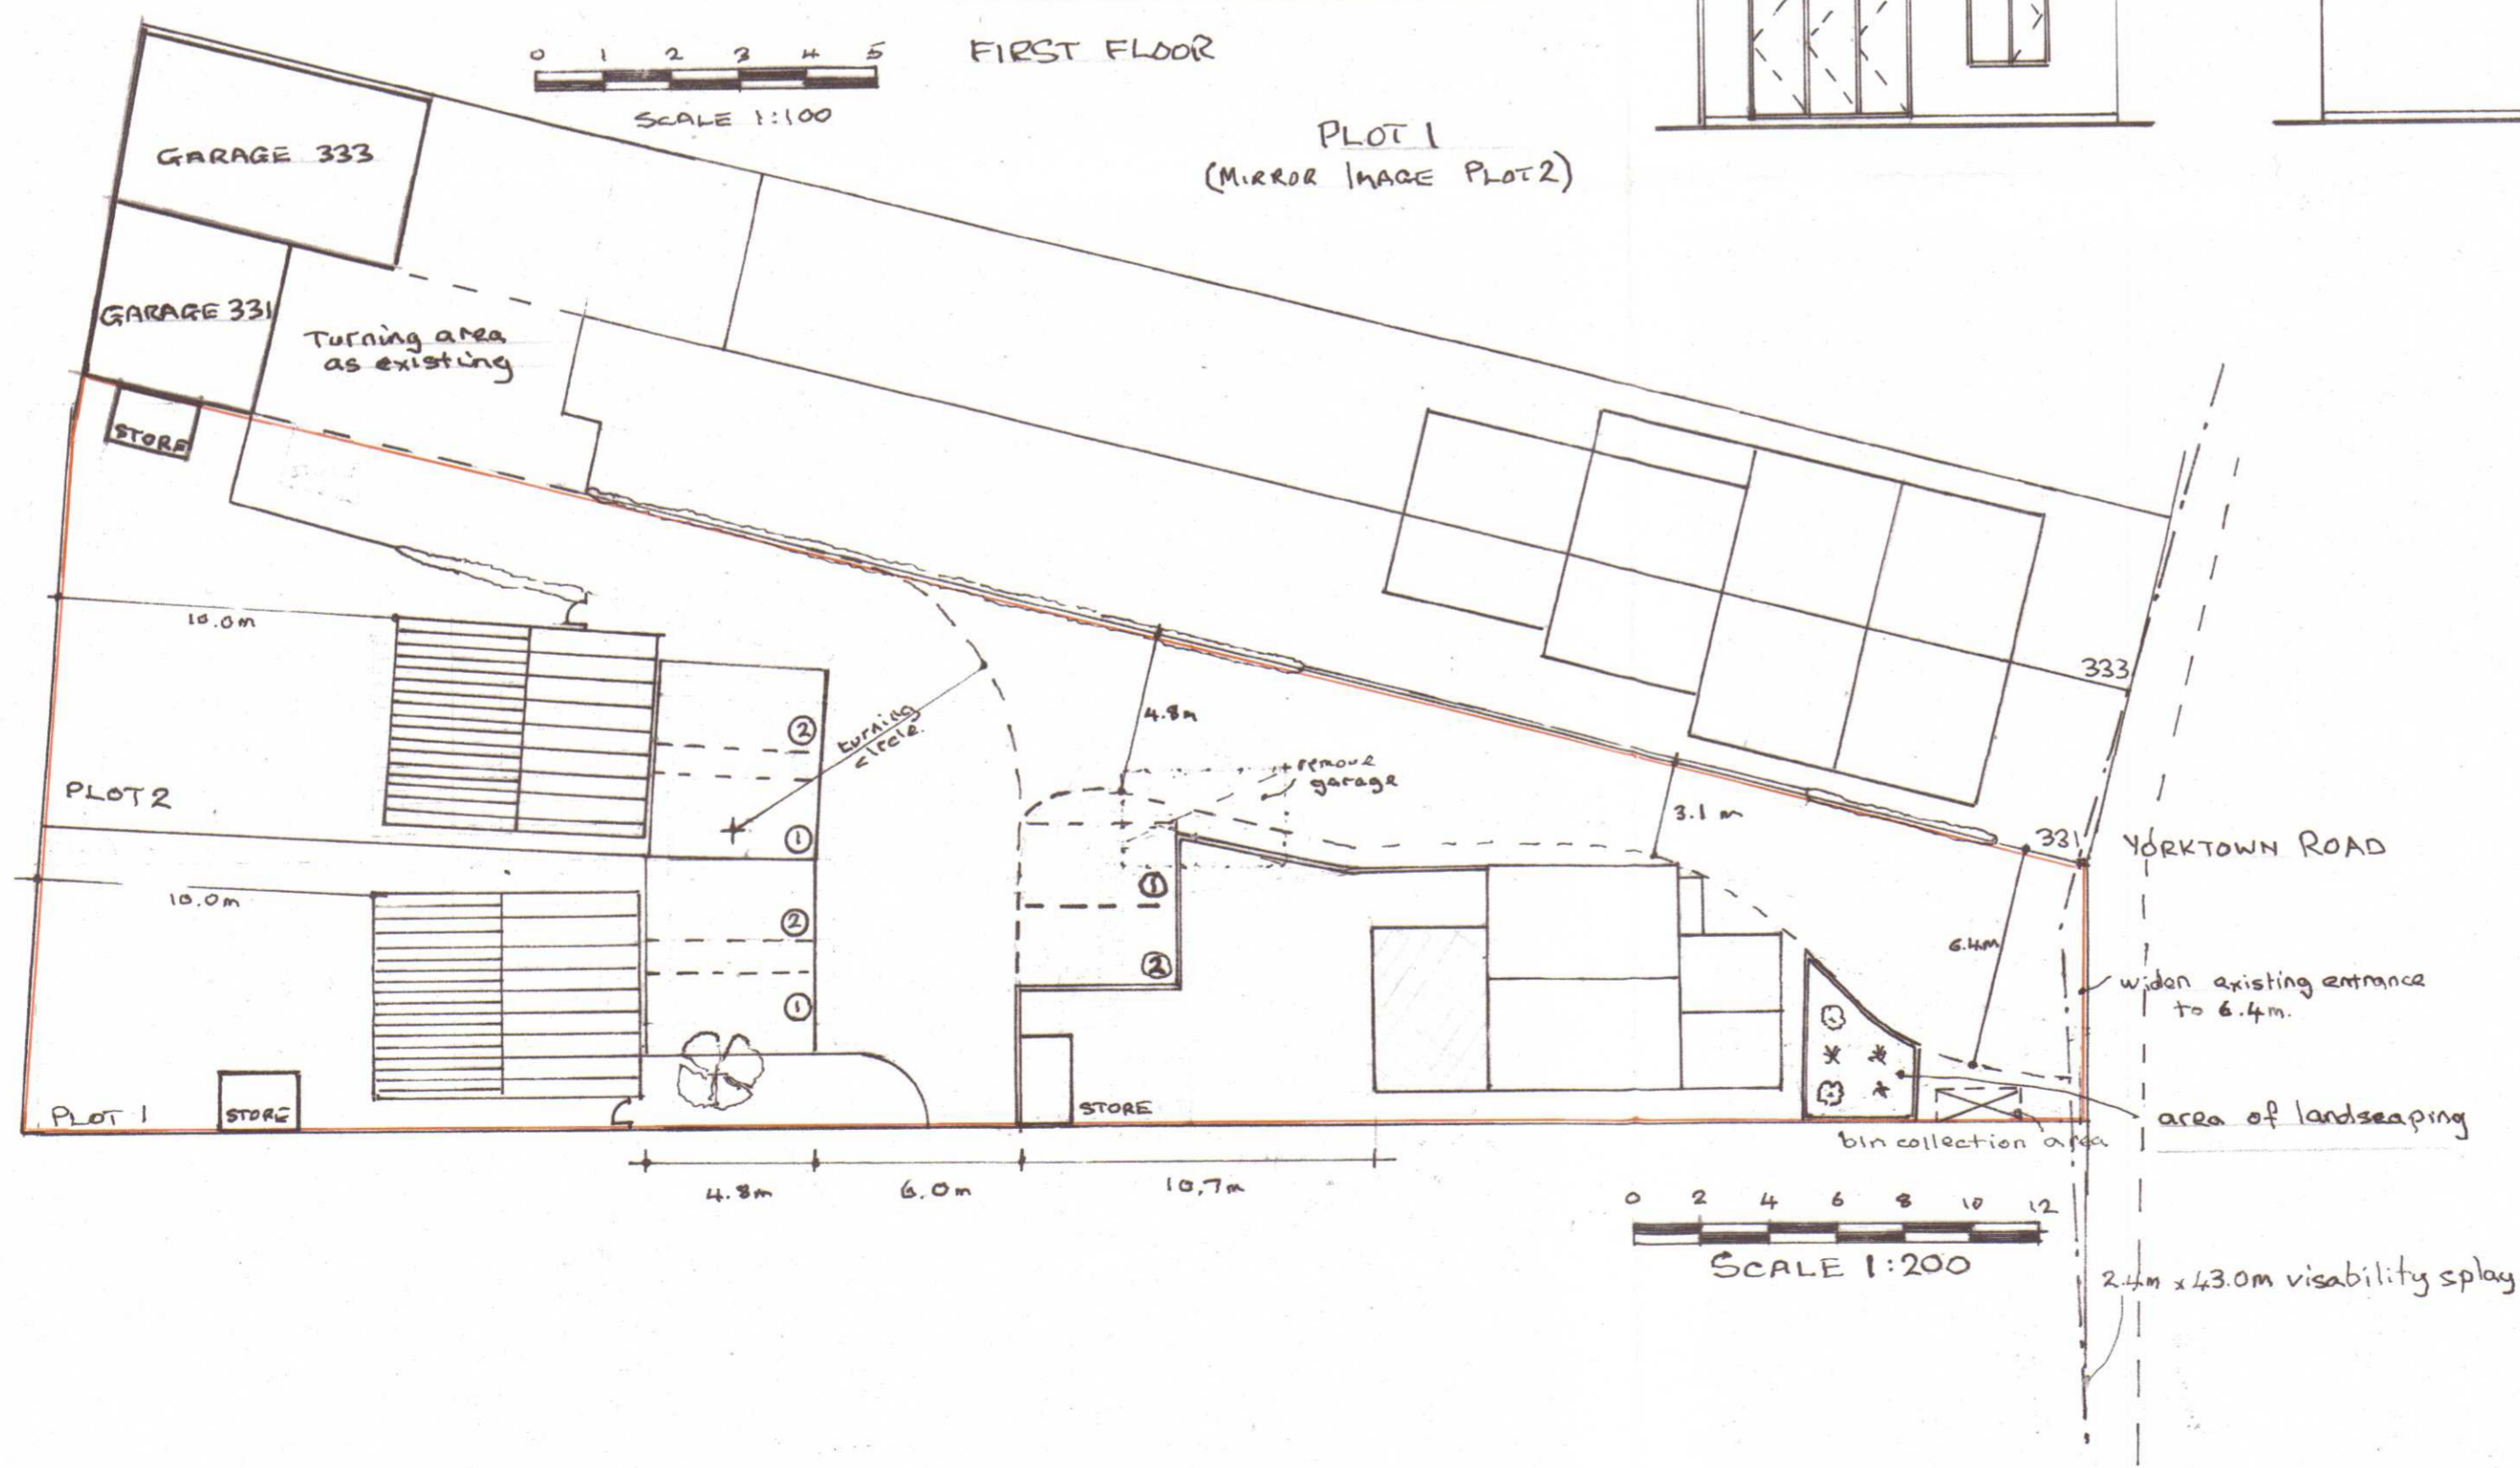

F	24.9.21	Revision
E	14.07.21	Revision
D	10.07.21	Revision
C	30.10.20	Revision
B	19.8.20	Revision
A	30.4.20	Revision
	Date	Revisions

© copyright

Client  
MRS. S. SUNDARAMURTHY  
Job Title  
329 YORKTOWN ROAD  
SANDHURST

Drawing Title  
PROPOSED DEVELOPMENT

Scale  
1:200 & 1:100  
Date  
18.12.19  
Drawn by

Bracknell Forest Council  
Received  
27 SEP 2021

Drg. No.  
2019/10/1  
Rev.  
F